

**RANDWOOD ESTATE
TREE INVENTORY SKETCH
TOWN OF NIAGARA-ON-THE-LAKE**

SCALE: 1" = 50'
KIRKUP MASCOE LEE SURVEYING LTD.
ONONDAGA COUNTY, NEW YORK
© 2000 KIRKUP MASCOE LEE SURVEYING LTD.



NOTE

BOUNDARY LINES SHOWN HEREON ARE COMPILED USING
INFORMATION FROM PLANS 200-1782.
THESE LINES TO REPRESENTATIVE SCALE.
FOR THIS INVENTORY REPORT TO BE WRITTEN REPORT.
PROPOSED STRUCTURES SHOWN HEREON ARE ONLY
APPROXIMATE AND THESE LINES ARE LANDSCAPE PLANNING
PLAN ONLY & EXIST-UP PROPOSED BY QUANTIC.
THESE SPACED NUMBERS WERE NOT IDENTIFIED IN THE
FIELD BY THE SURVEYOR.


7/5/18
DATE

ALL EXISTING LINES &
BOUNDARY LINES
REMAINING EXISTING LINES

REVISION	DATE	BY	REVISION

KIRKUP MASCOE LEE SURVEYING LTD.
1000 N. 1. 2000-000-000-000
KIRKUP MASCOE LEE SURVEYING LTD.
1000 N. 1. 2000-000-000-000

JOHN STREET

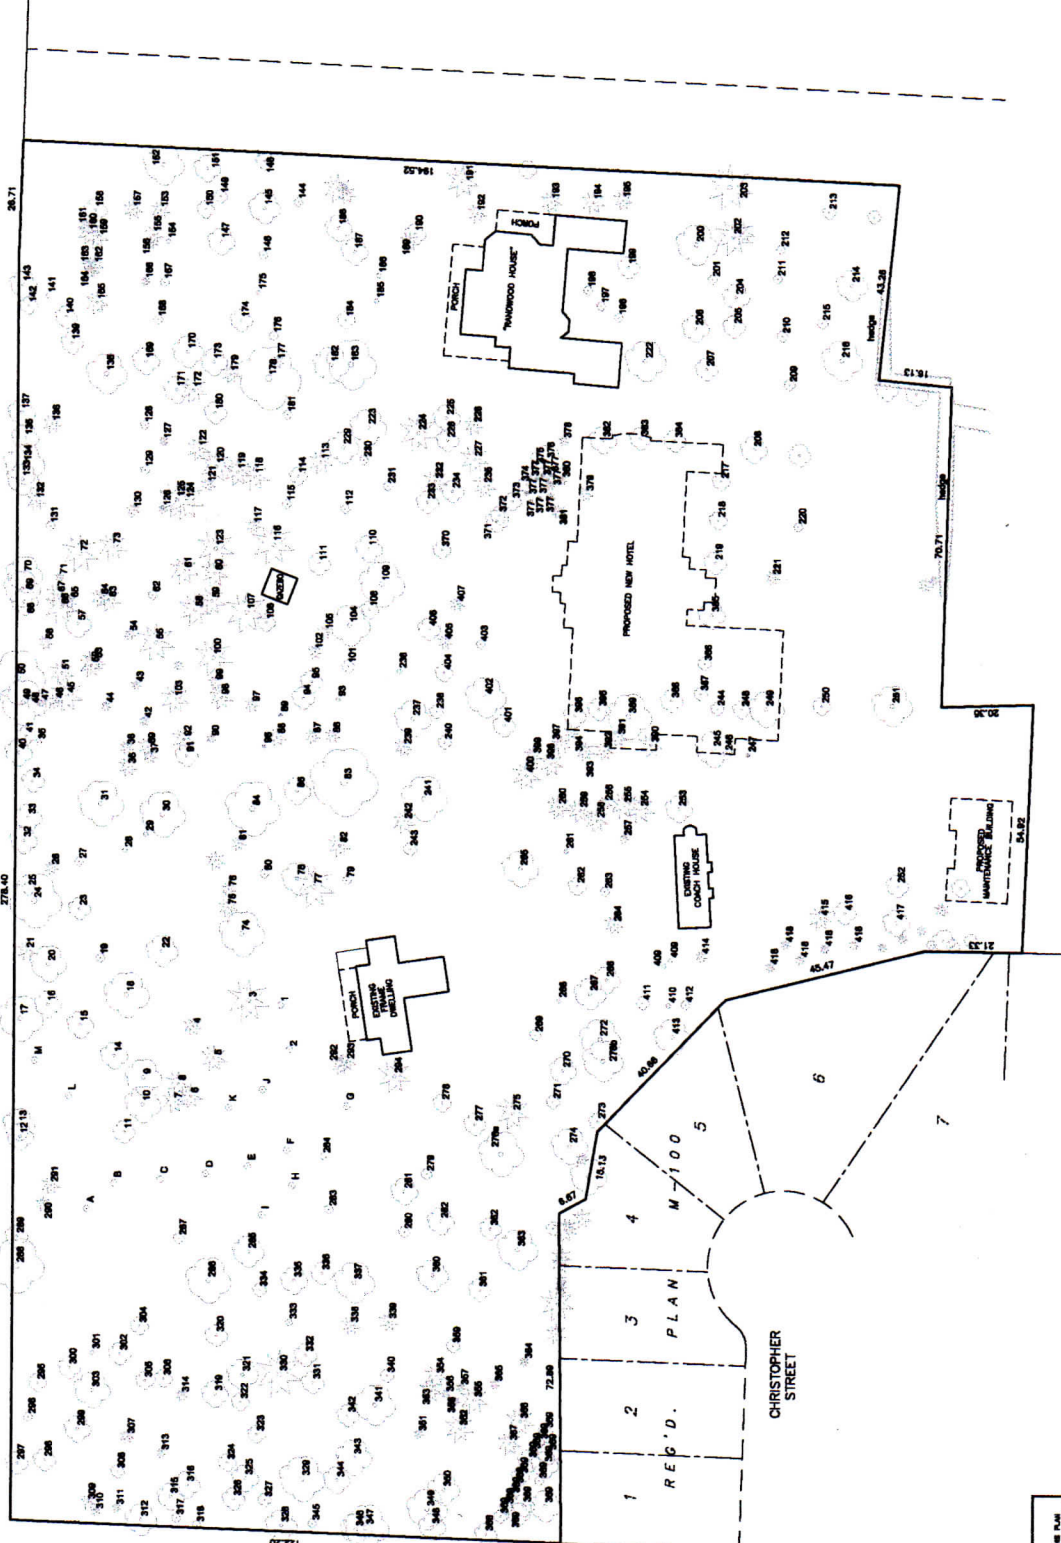

CHARLOTTE STREET

CHRISTOPHER STREET

METRIC
DIMENSIONS SHOWN ON THIS PLAN
ARE IN METERS AND ARE TO BE
CONSIDERED AS APPROXIMATE