



CONCESSION 6 ROAD

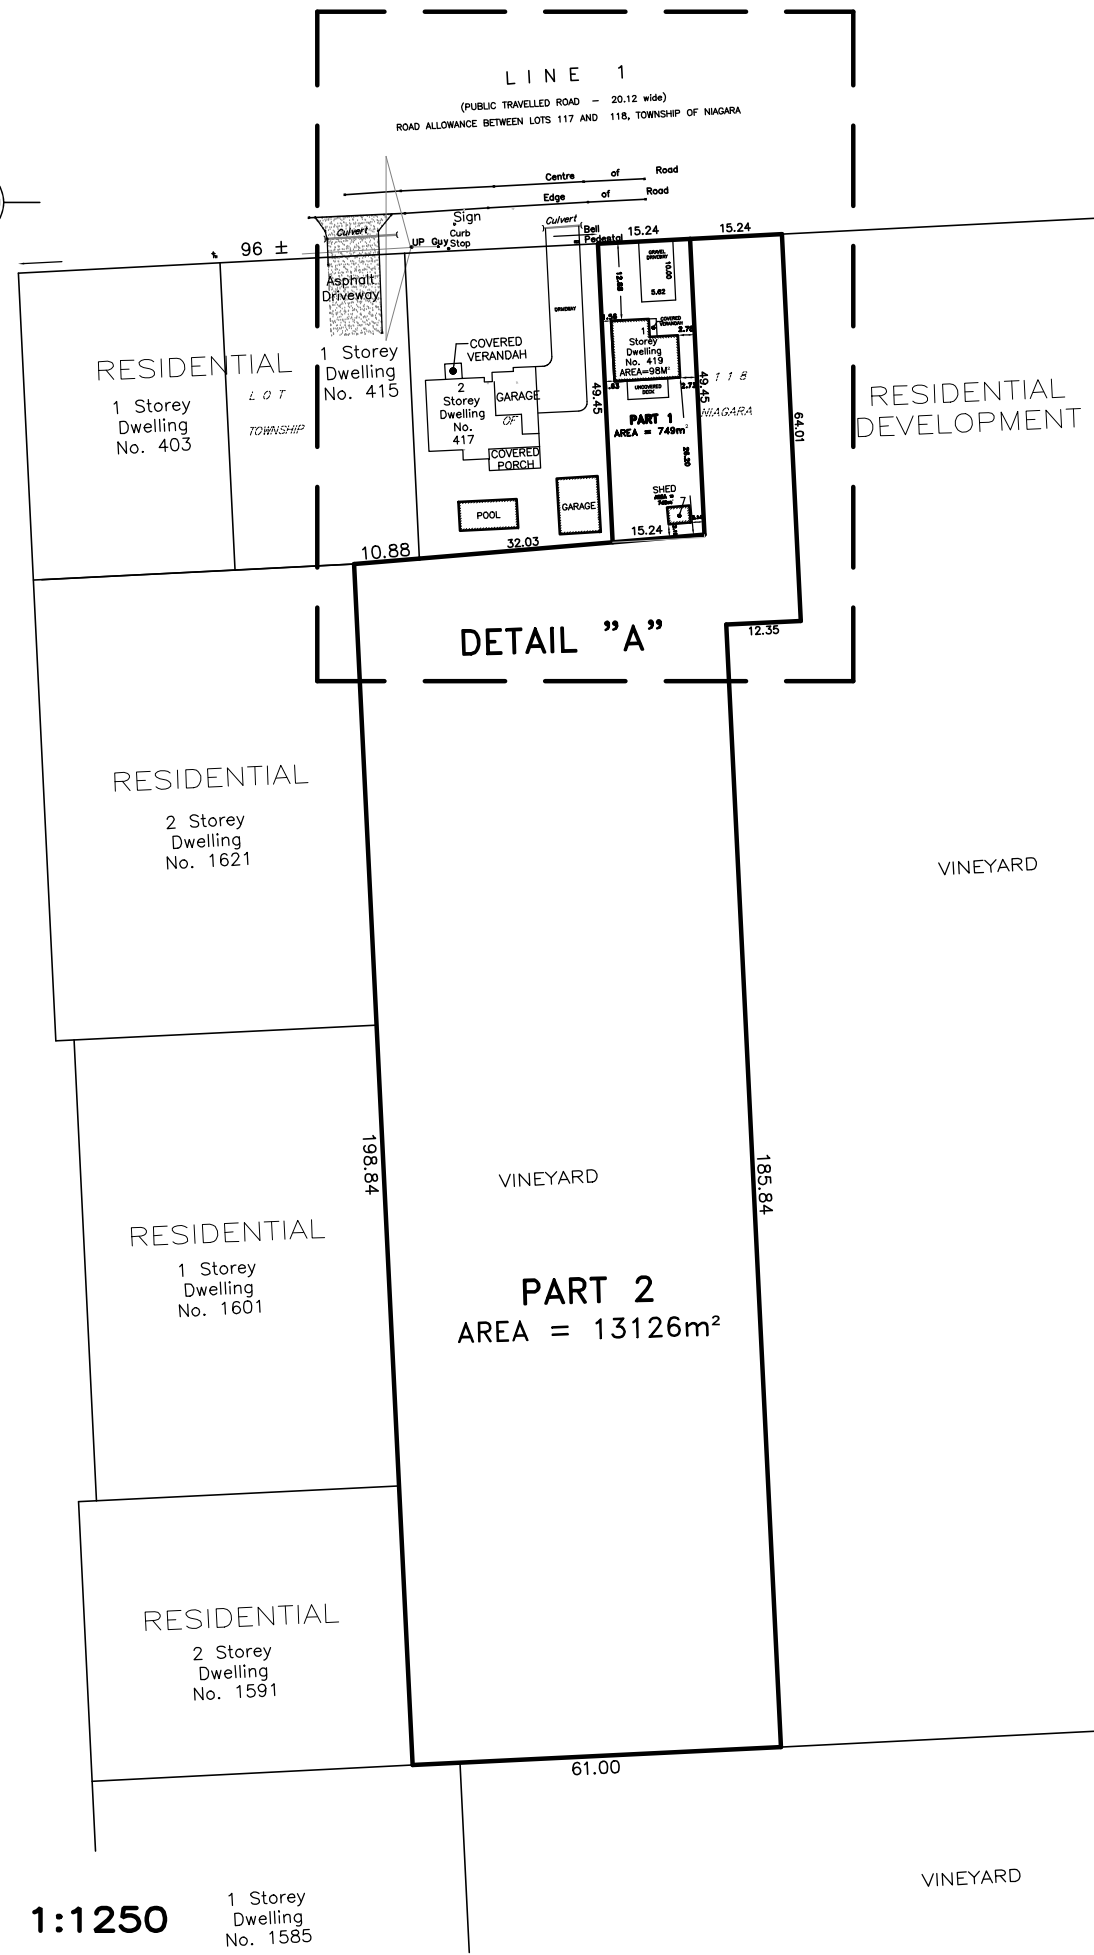


SCALE 1:1250

1 Storey Dwelling No. 1585

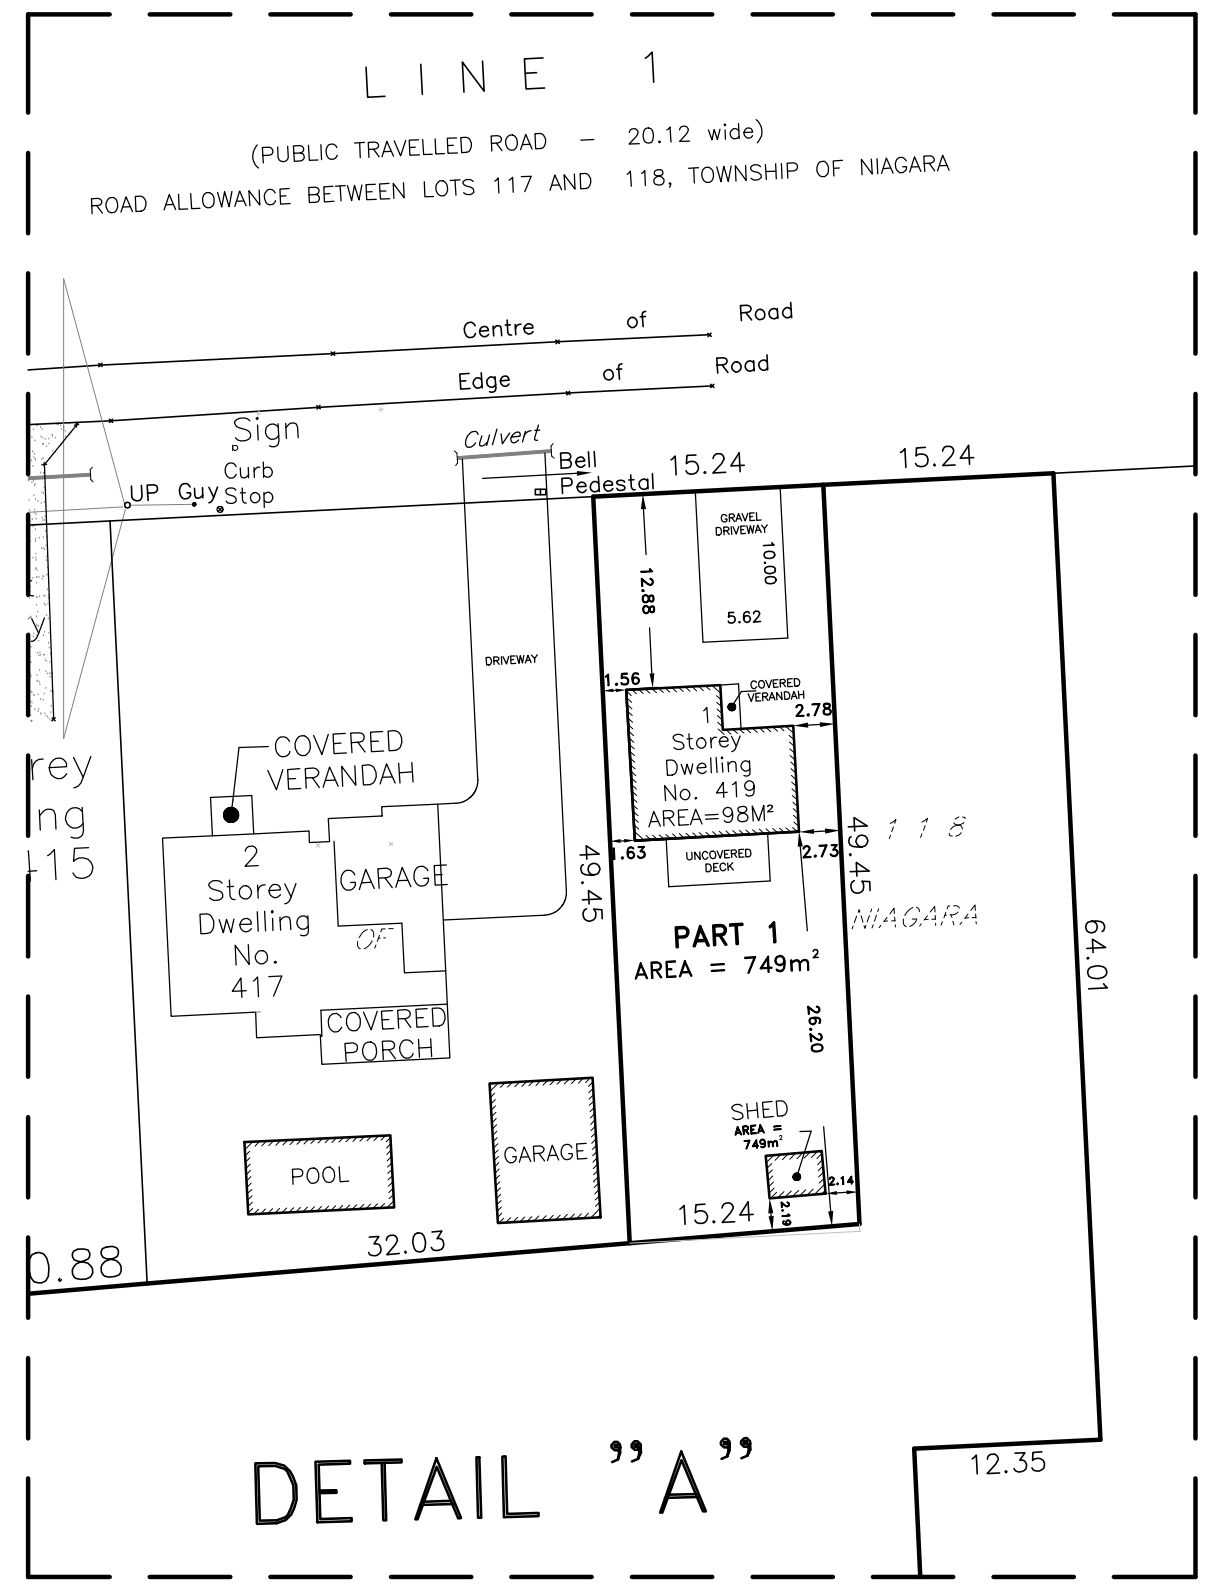

DETAIL "A"

SCALE 1:500

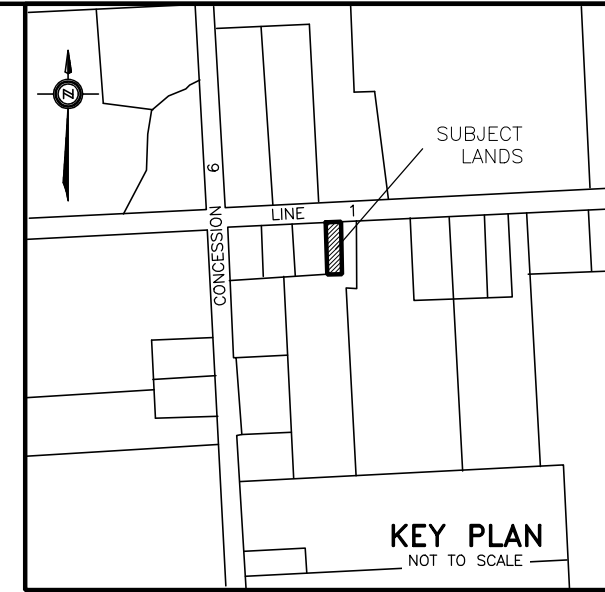

**SKETCH TO SHOW**

PART OF LOT 118  
 GEOGRAPHIC TOWNSHIP OF NIAGARA  
 TOWN OF NIAGARA-ON-THE-LAKE  
 REGIONAL MUNICIPALITY OF NIAGARA

**METRIC**

DISTANCES SHOWN ON THIS PLAN ARE IN METRES AND CAN BE CONVERTED TO FEET BY DIVIDING BY 0.3048

**NOTE**

THIS SKETCH IS INTENDED FOR USE OF THE COMMITTEE OF ADJUSTMENT ONLY MEASUREMENTS MAY VARY UPON FIELD SURVEY

FEBRUARY 5, 2019 *William A. Mascoe*  
 DATE WILLIAM A. MASCOE  
 ONTARIO LAND SURVEYOR

**KIRKUP • MASCOE • URE**  
 SURVEYING LTD.  
 49 EASTCHESTER AVENUE, ST. CATHARINES, ONTARIO L2P-2Y6  
 TELEPHONE (905) 685-5931, FAX (905) 641-4424  
 E-MAIL info@niagarasurveyors.com  
 www.niagarasurveyors.com