


Owner Contact	Property Location
VENNERI RESIDENCE	
2 Firelane 8A, NOTL, ON	
2022-10-03 9:11:10 AM	

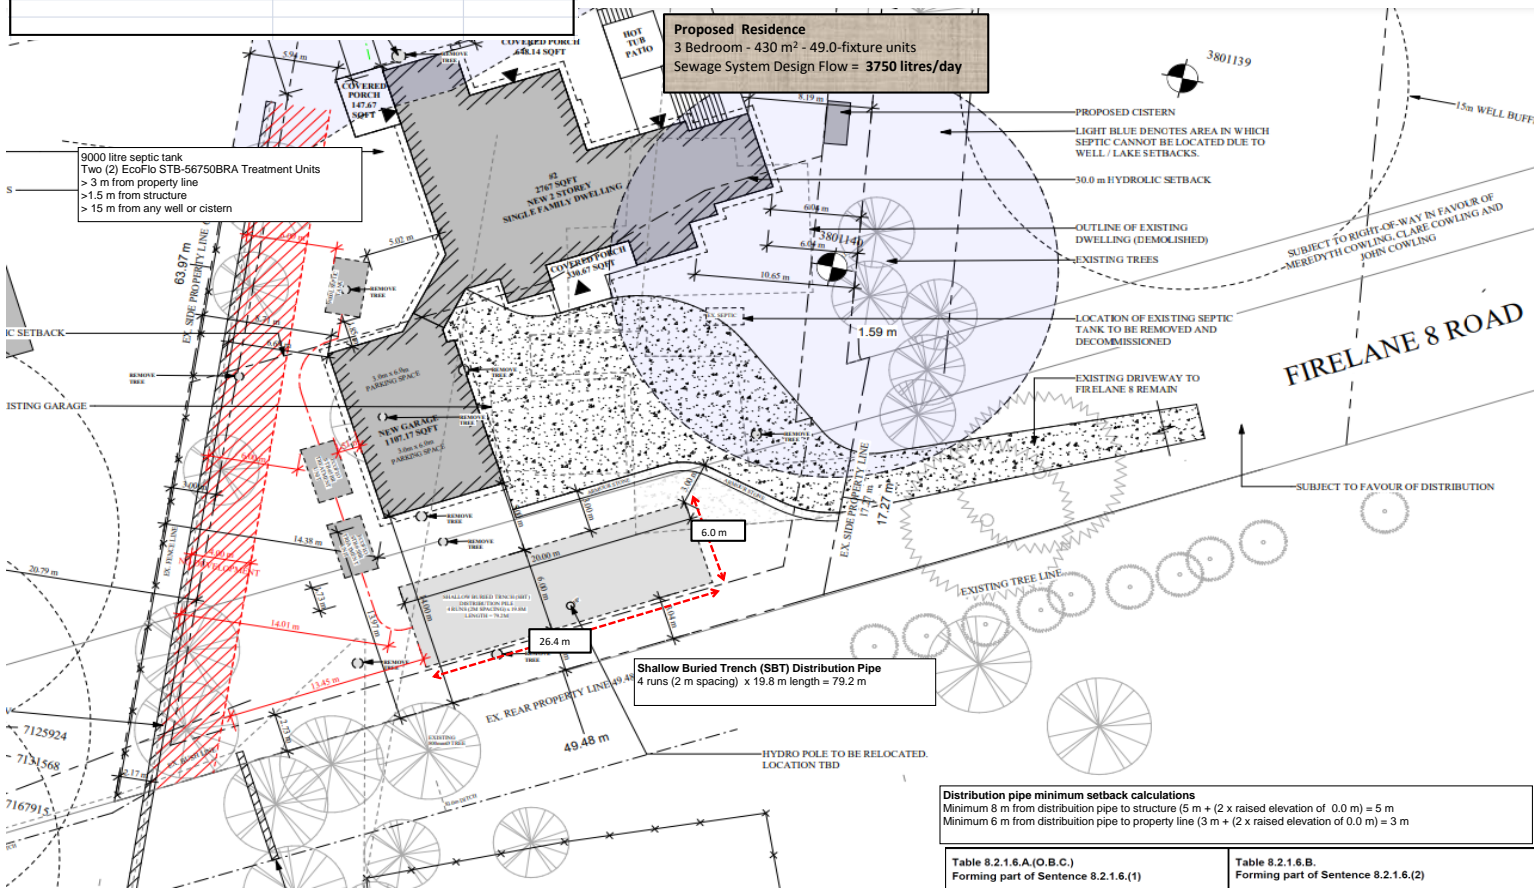

Distribution pipe minimum setback calculations
 Minimum 8 m from distribution pipe to structure (5 m + (2 x raised elevation of 0.0 m) = 5 m
 Minimum 6 m from distribution pipe to property line (3 m + (2 x raised elevation of 0.0 m) = 3 m)

Table 8.2.1.6.A.(O.B.C.) Forming part of Sentence 8.2.1.6.(1)		Table 8.2.1.6.B. Forming part of Sentence 8.2.1.6.(2)	
Minimum Clearances for Treatment Units:		Minimum Clearances for Distribution Piping:	
Structure	1.5m	Structure with a watertight casing to a depth of 6m:	5 m
Well	15 m	Any other Well	15 m
Lake	15 m	Pond	15 m
Pond	15 m	Reservoir	15 m
Reservoir	15 m	River	15 m
River	15 m	River	15 m
Spring	15 m	A spring not used as a source of potable water:	15 m
Stream	15 m	Stream	15 m
Property Line	3 m	Property Line	3 m