




MARCH 21 10:00 AM

SCALE: 1:500

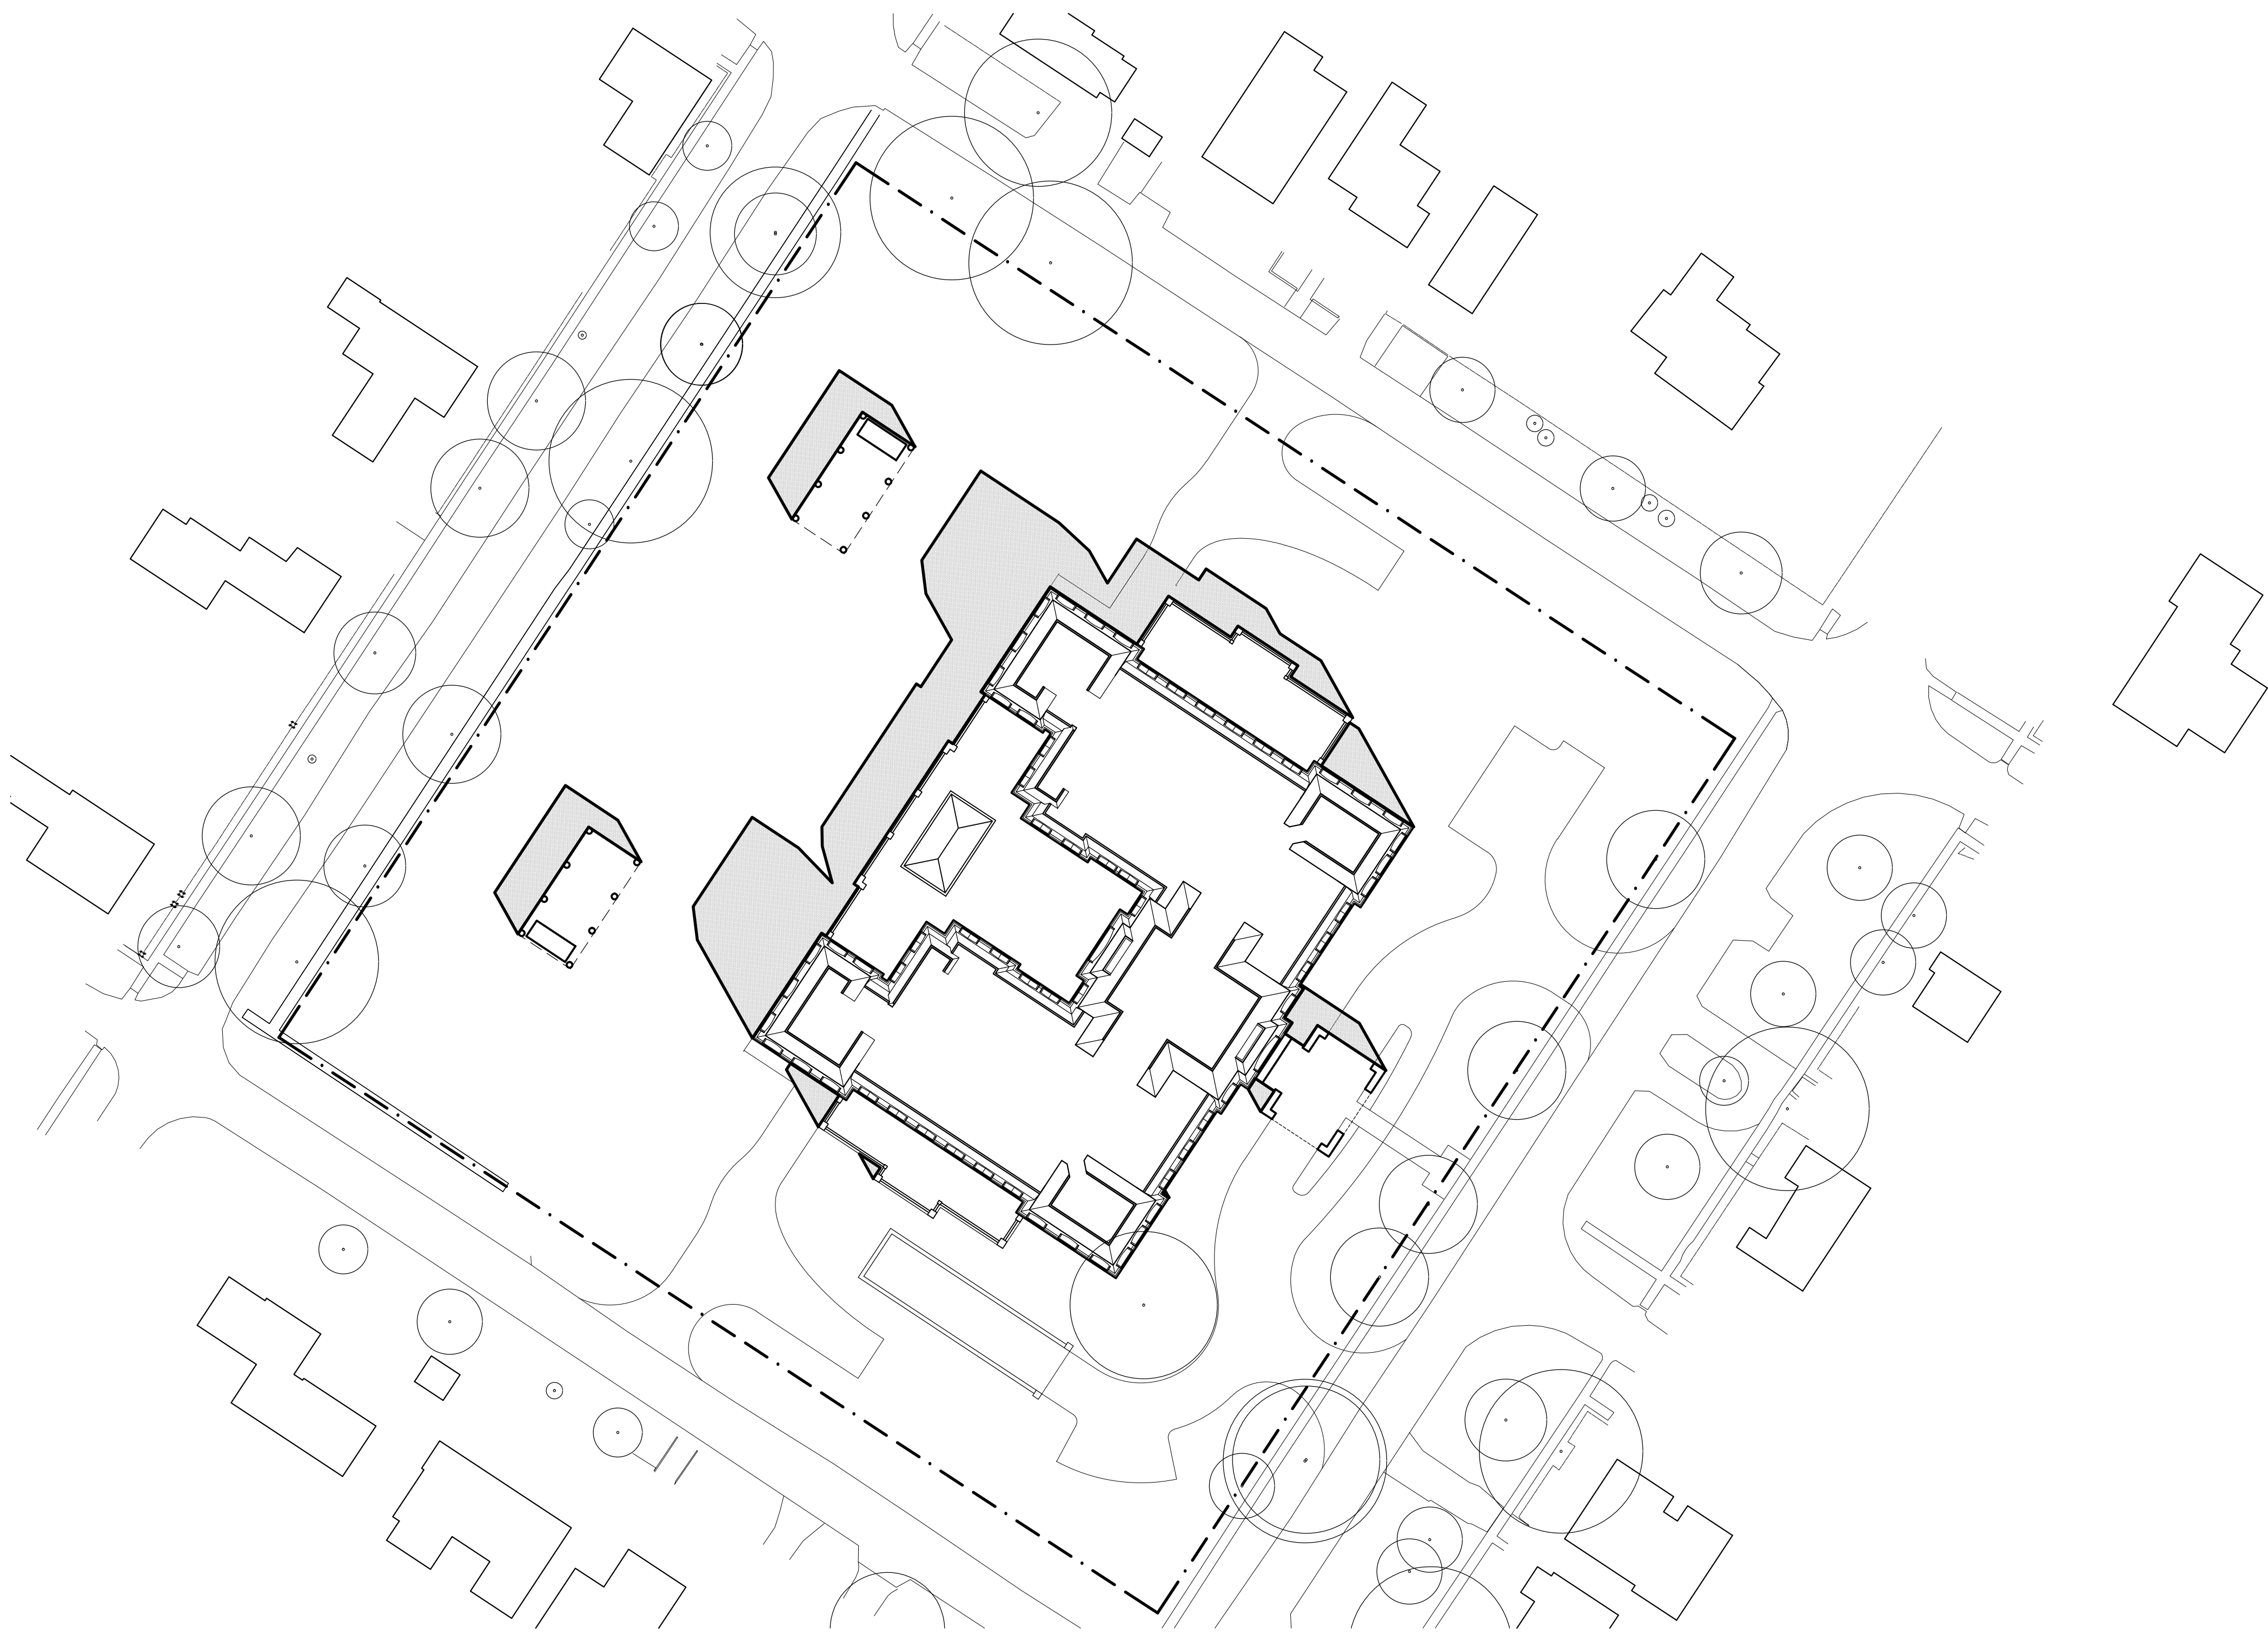



MARCH 21 12:00 PM

SCALE: 1:500

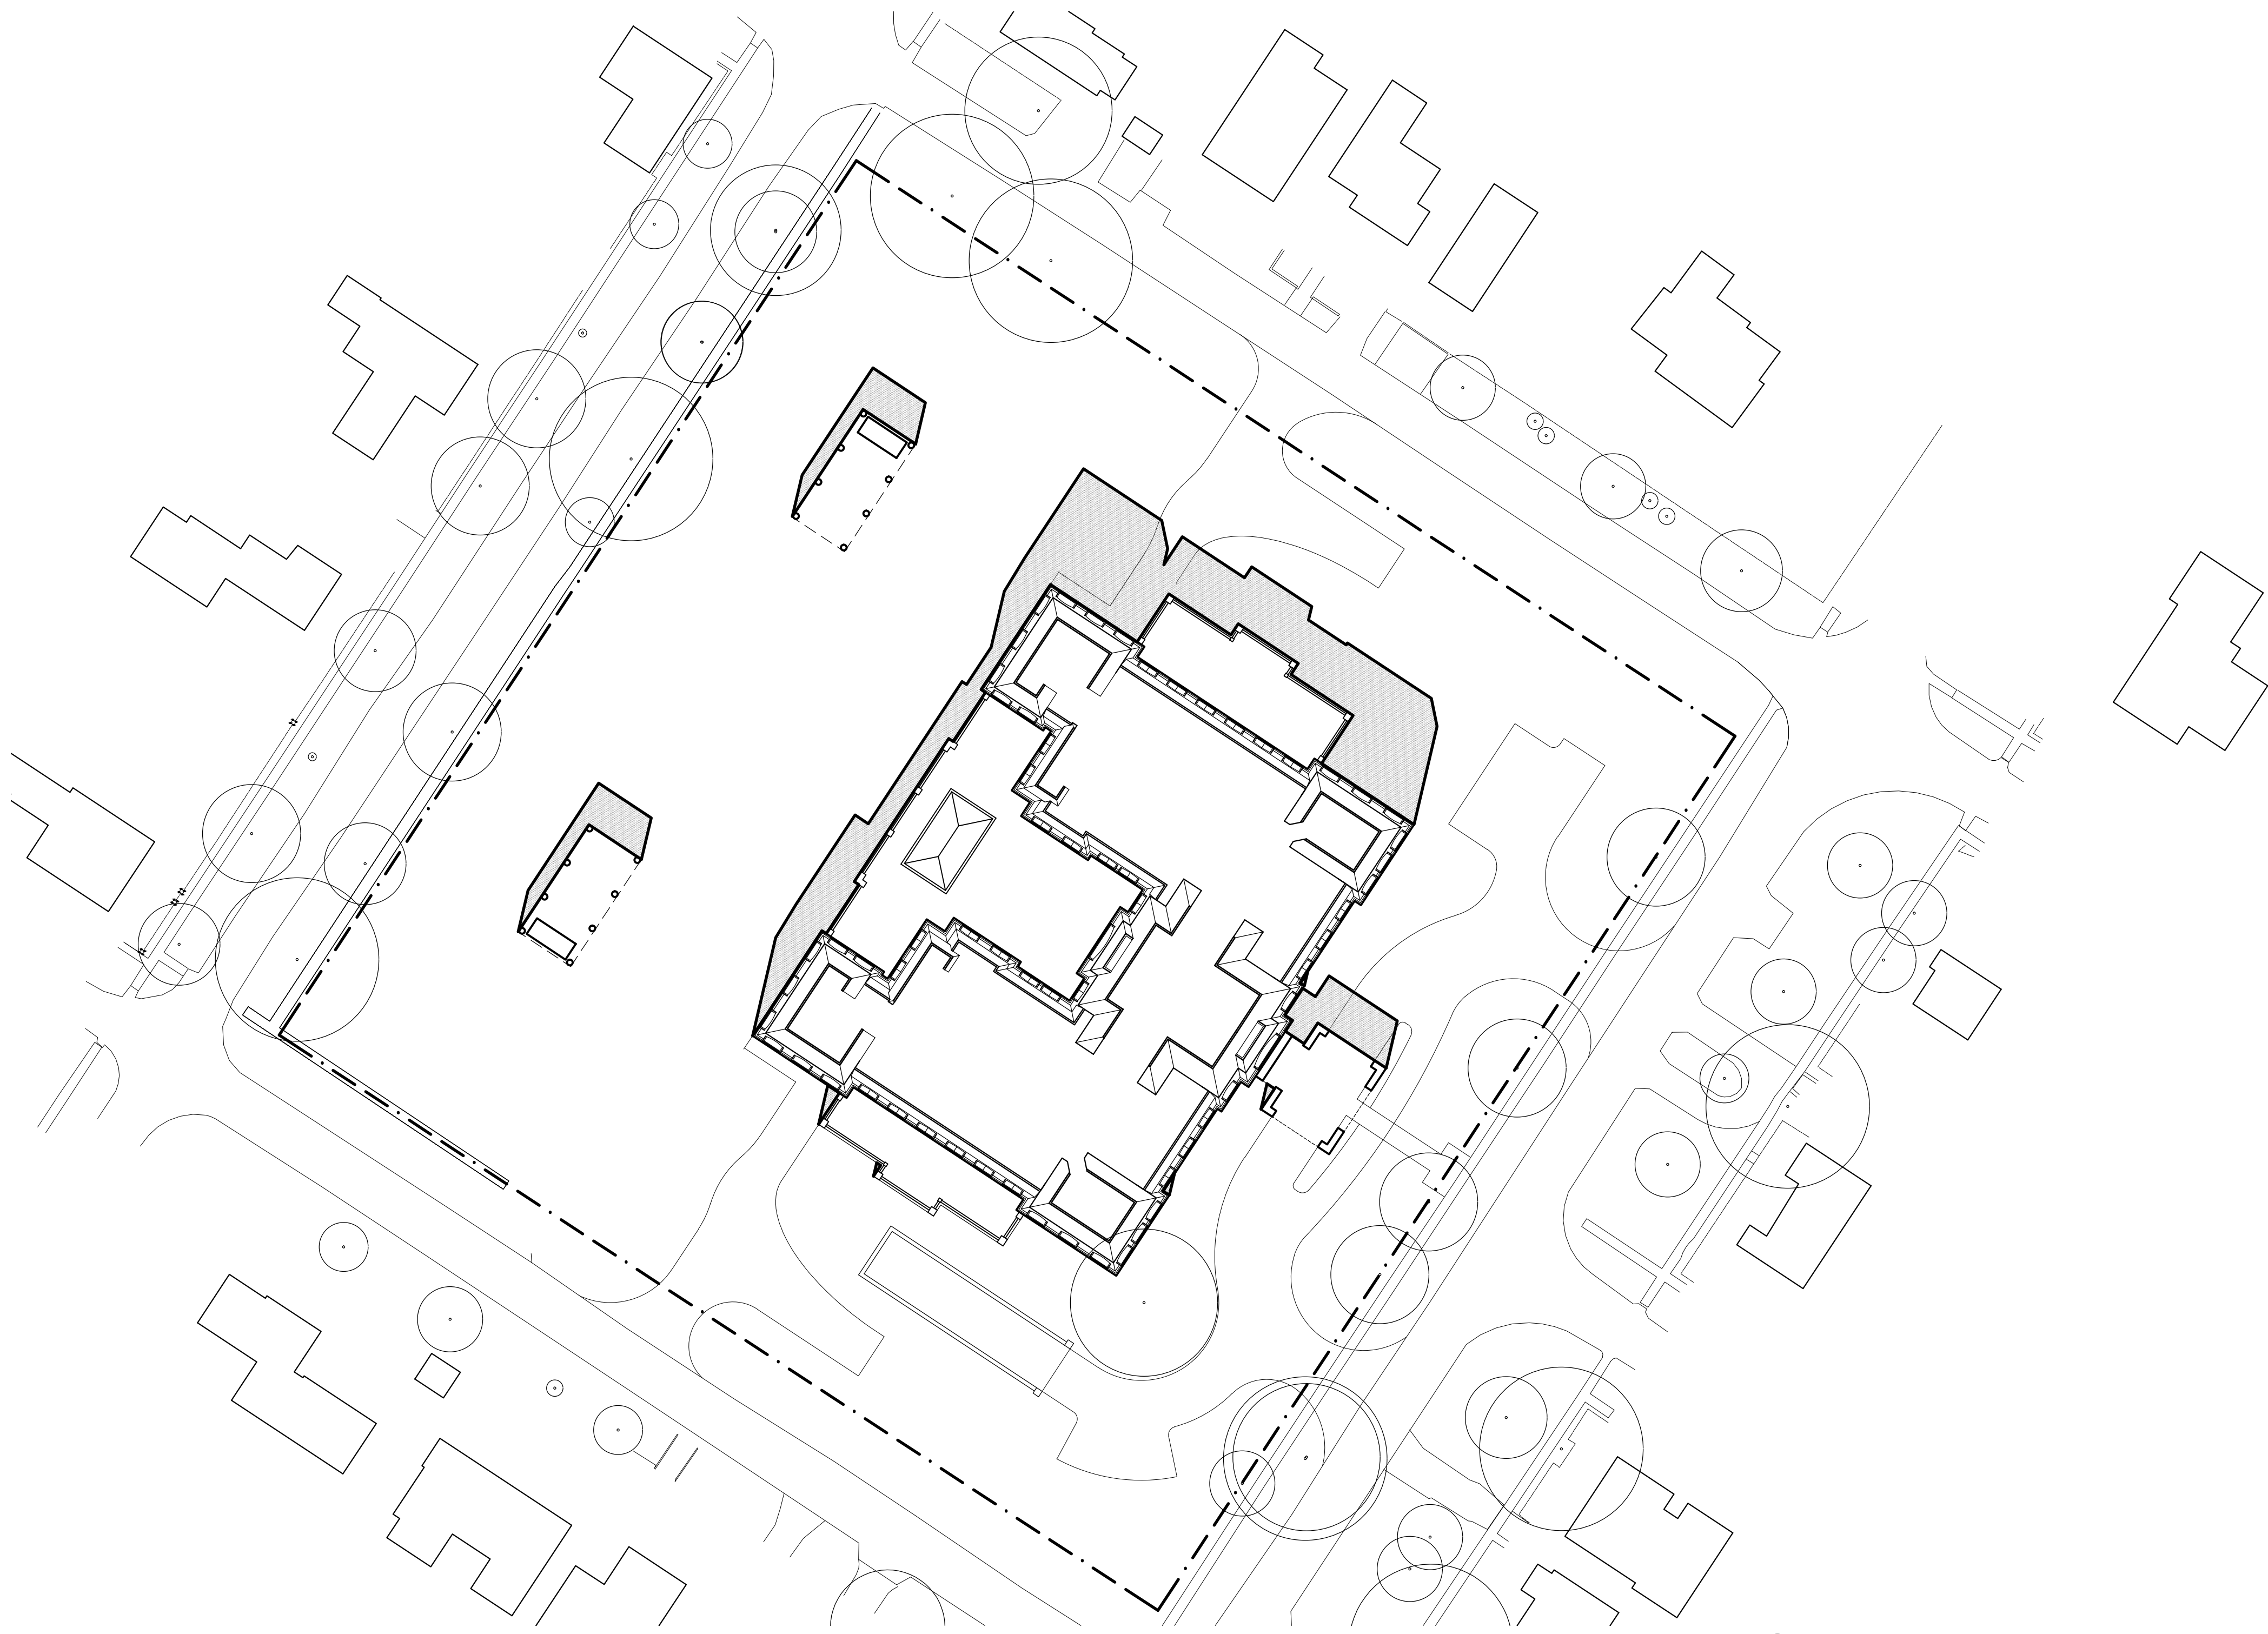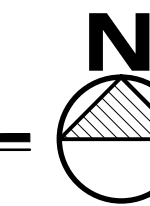



MARCH 21 2:00 PM

SCALE: 1:500

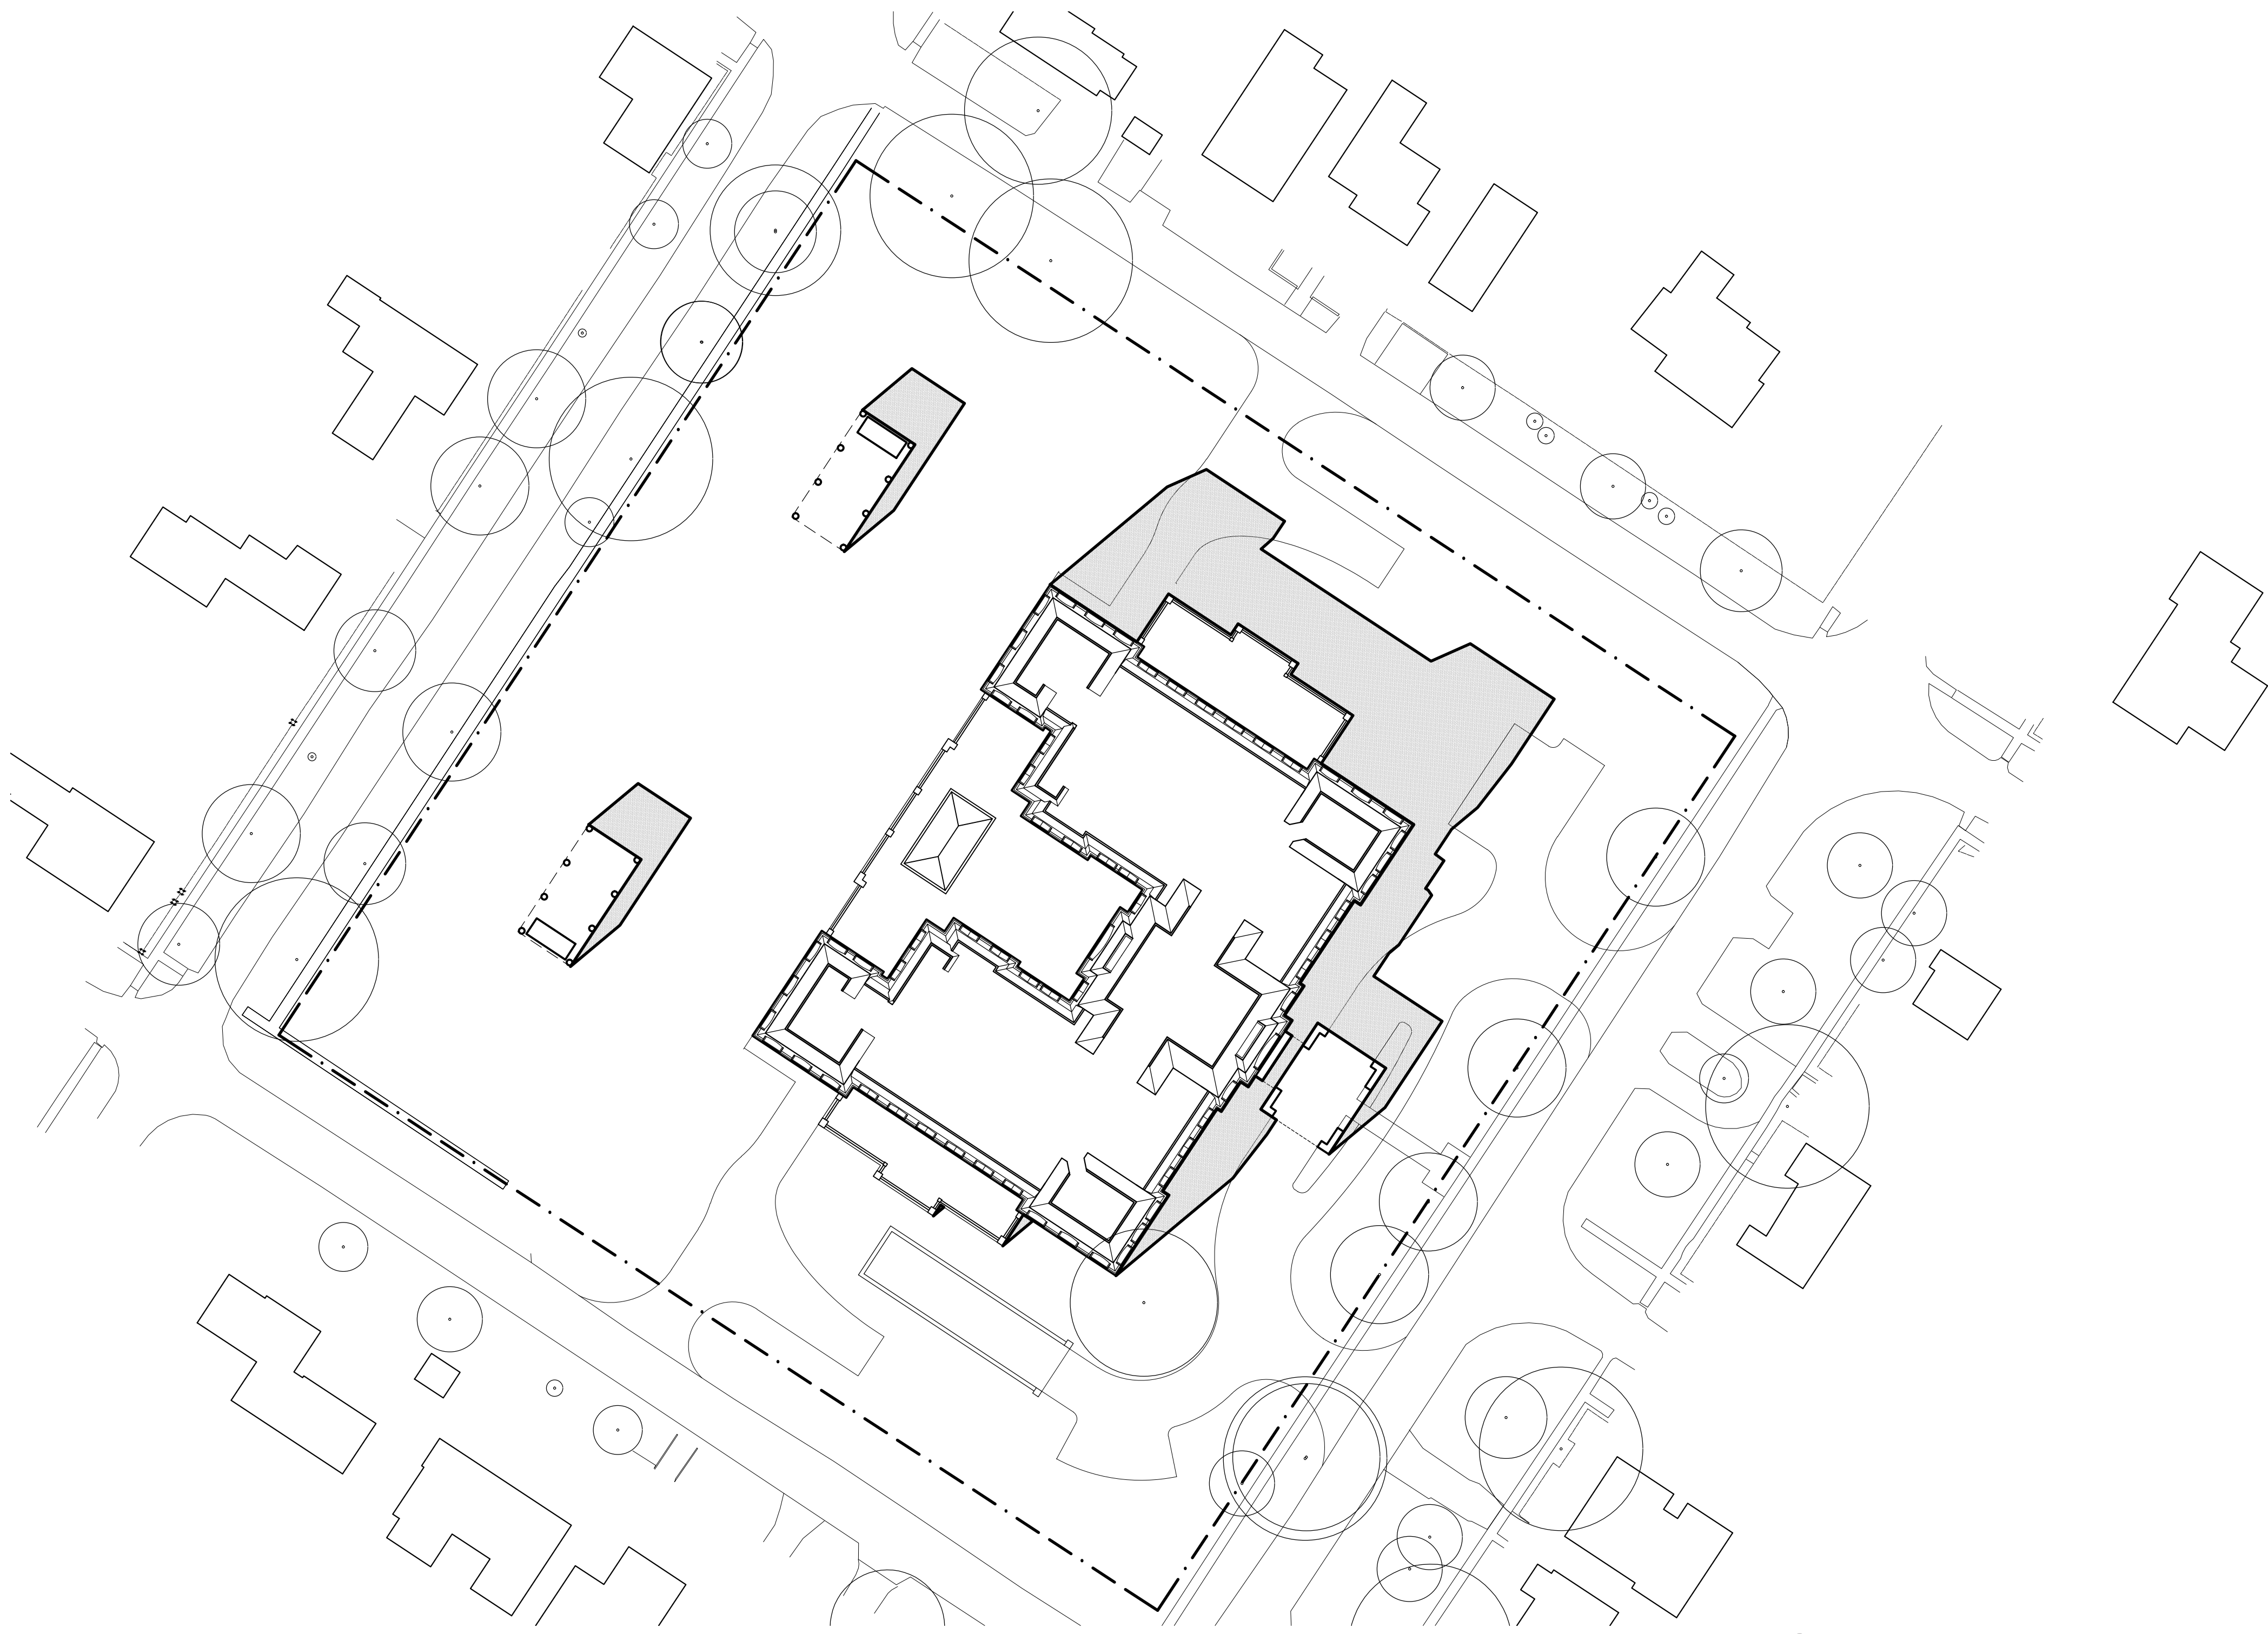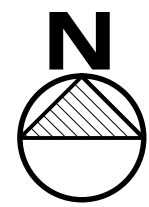




MARCH 21 4:00 PM

SCALE: 1:500

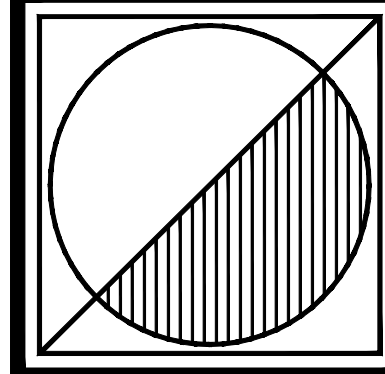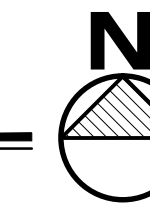

Peter J. Lesdow
architect

OFFICE ASSOCIATION
OF ARCHITECTS
PETER J. LESDOW
ARCHITECT
10000 100th Ave. S., Suite 1000
Minneapolis, MN 55425

   

SHADOW STUDIES
MARCH 21st


DATE	REVISIONS	DATE	REVISIONS
Nov. 17, 21	FOR PRELIMINARY INFORMATION	Nov. 17, 21	FOR PRELIMINARY INFORMATION
Nov. 17, 21	FOR UPDATING SHADOWS	Nov. 17, 21	FOR UPDATING SHADOWS
Nov. 17, 21	FOR CONSULTANT COORDINATION	Nov. 17, 21	FOR CONSULTANT COORDINATION
Nov. 17, 21	FOR PRELIMINARY INFORMATION	Nov. 17, 21	FOR PRELIMINARY INFORMATION
Nov. 17, 21	FOR PRELIMINARY INFORMATION	Nov. 17, 21	FOR PRELIMINARY INFORMATION

PARLIAMENT OAK HOTEL
325 King Street
Niagara-on-the-Lake



DATE: Nov. 16, 22
SCALE: 1:100
DRAWN BY: MRW
CHECK BY: P.J.L.

22 - 13



A401

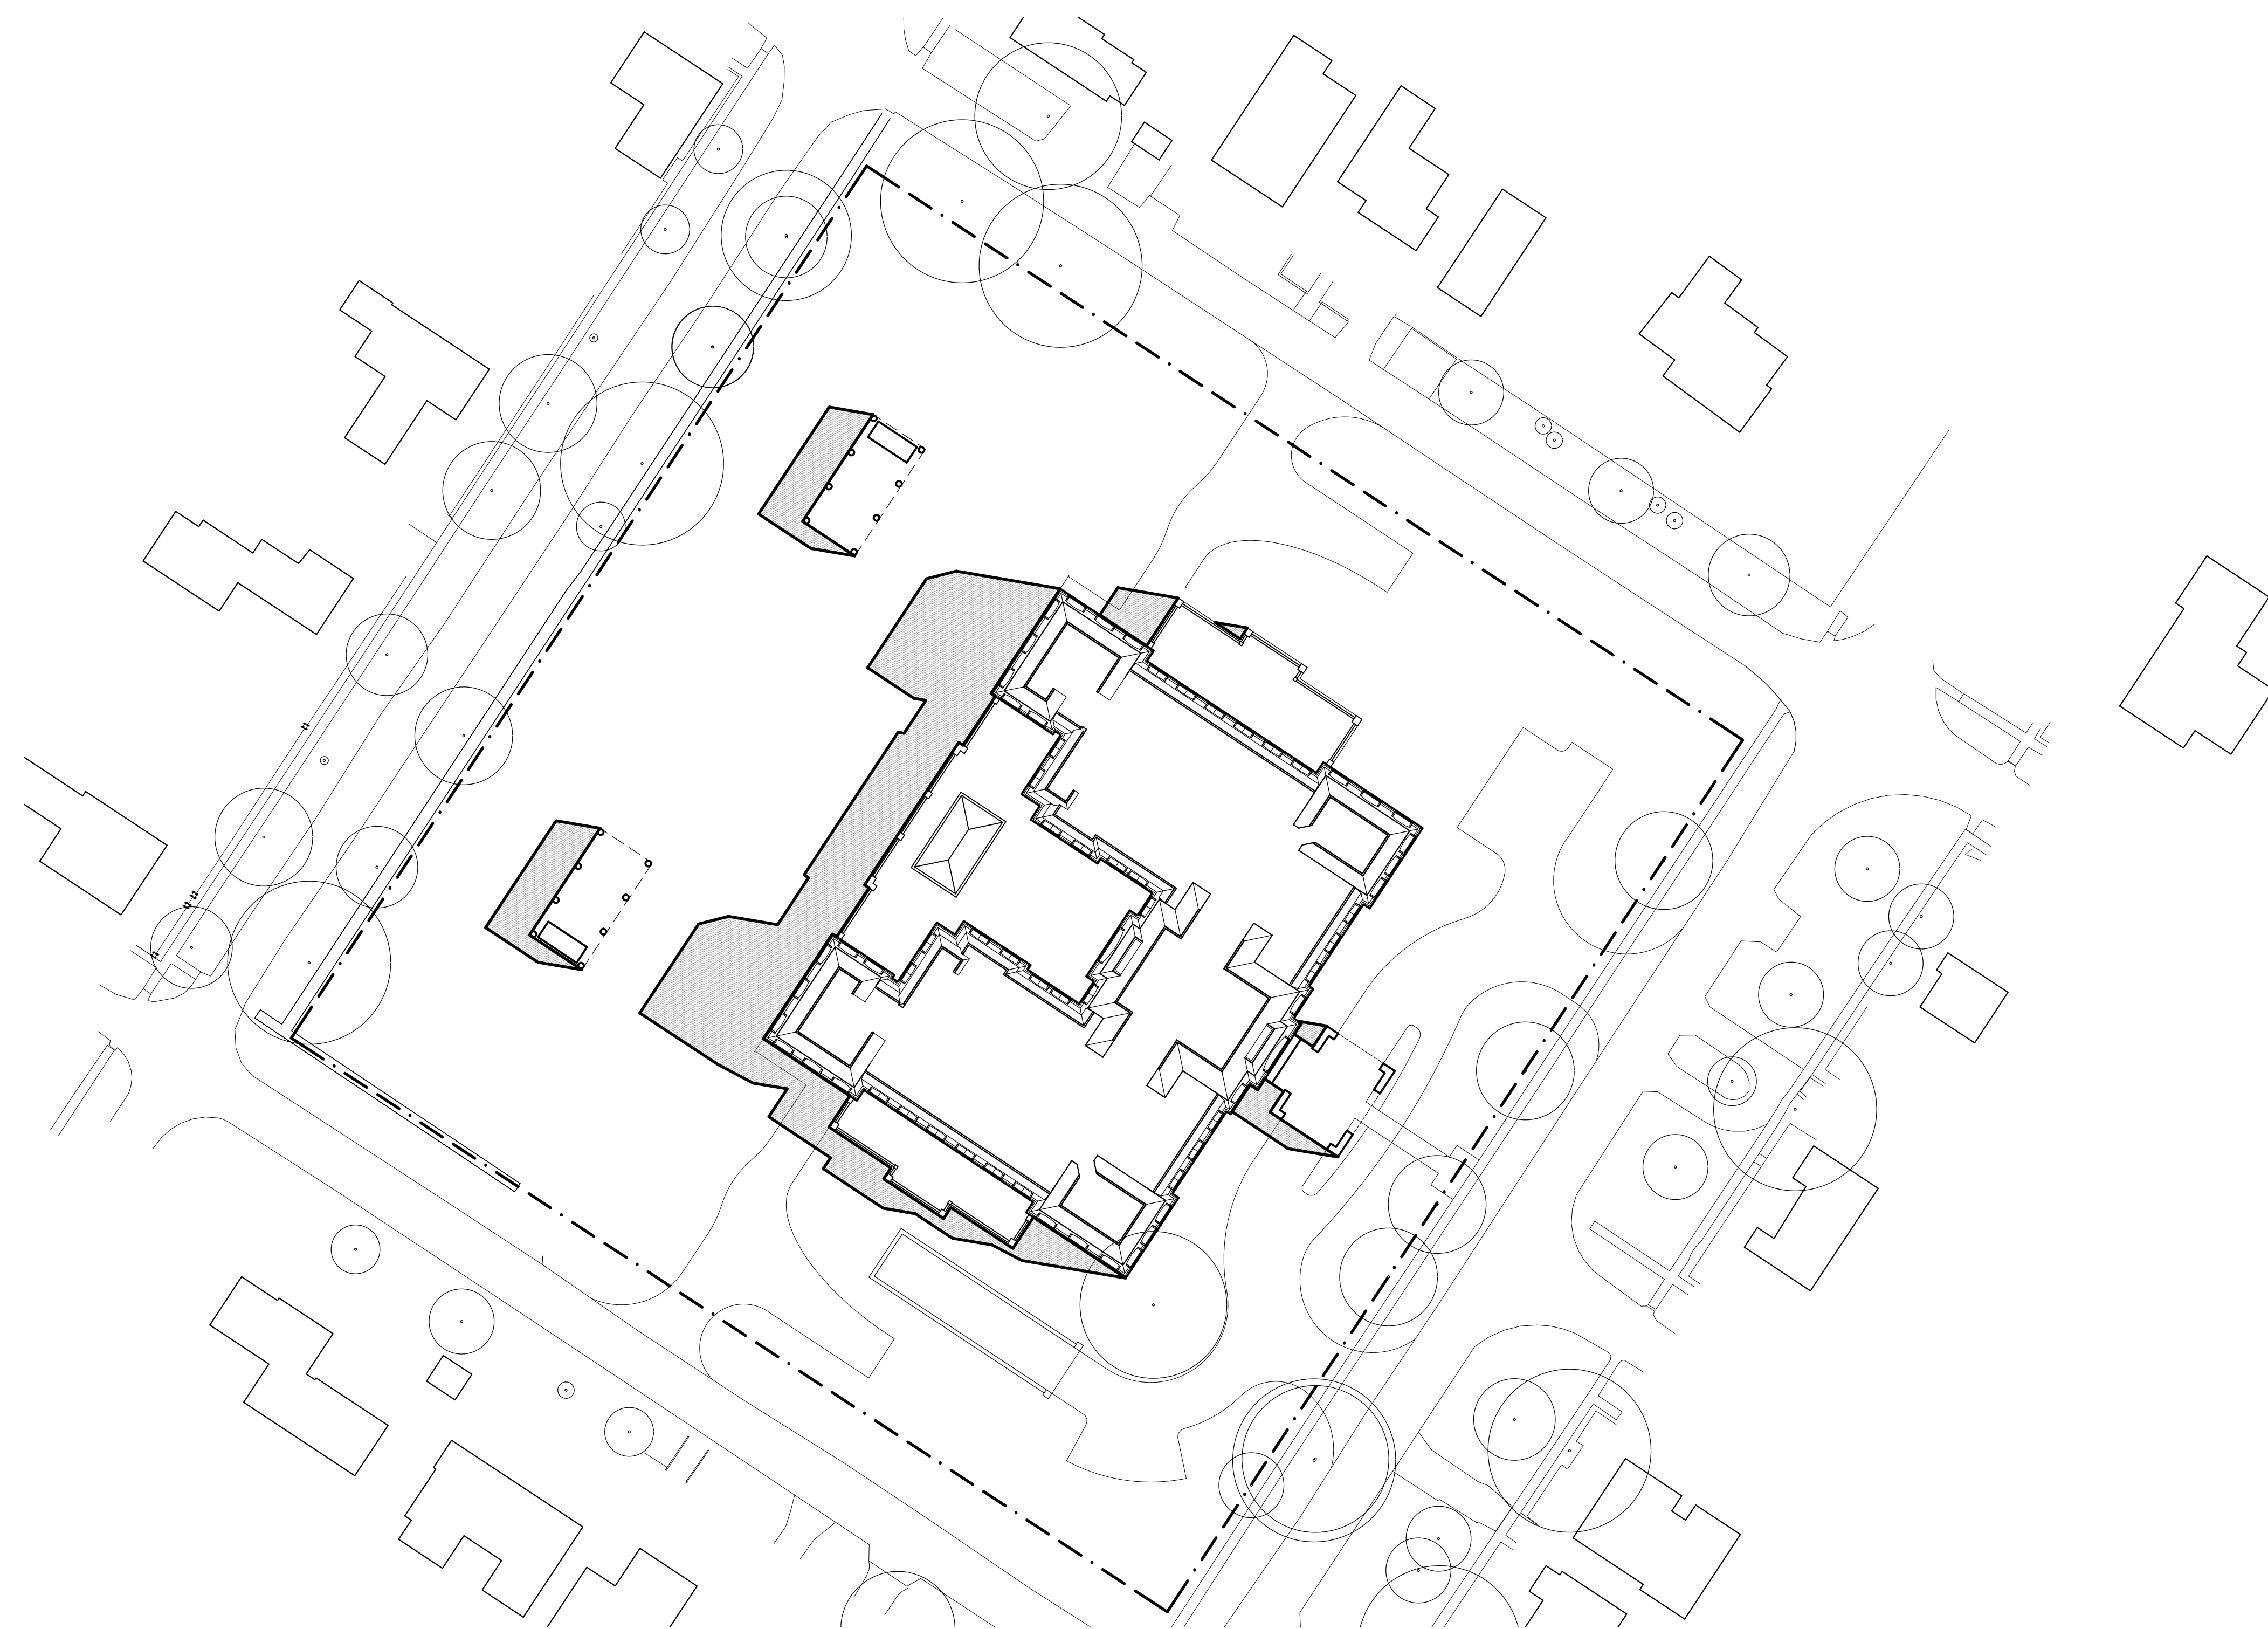



JUNE 21 10:00 AM
SCALE: 1:500

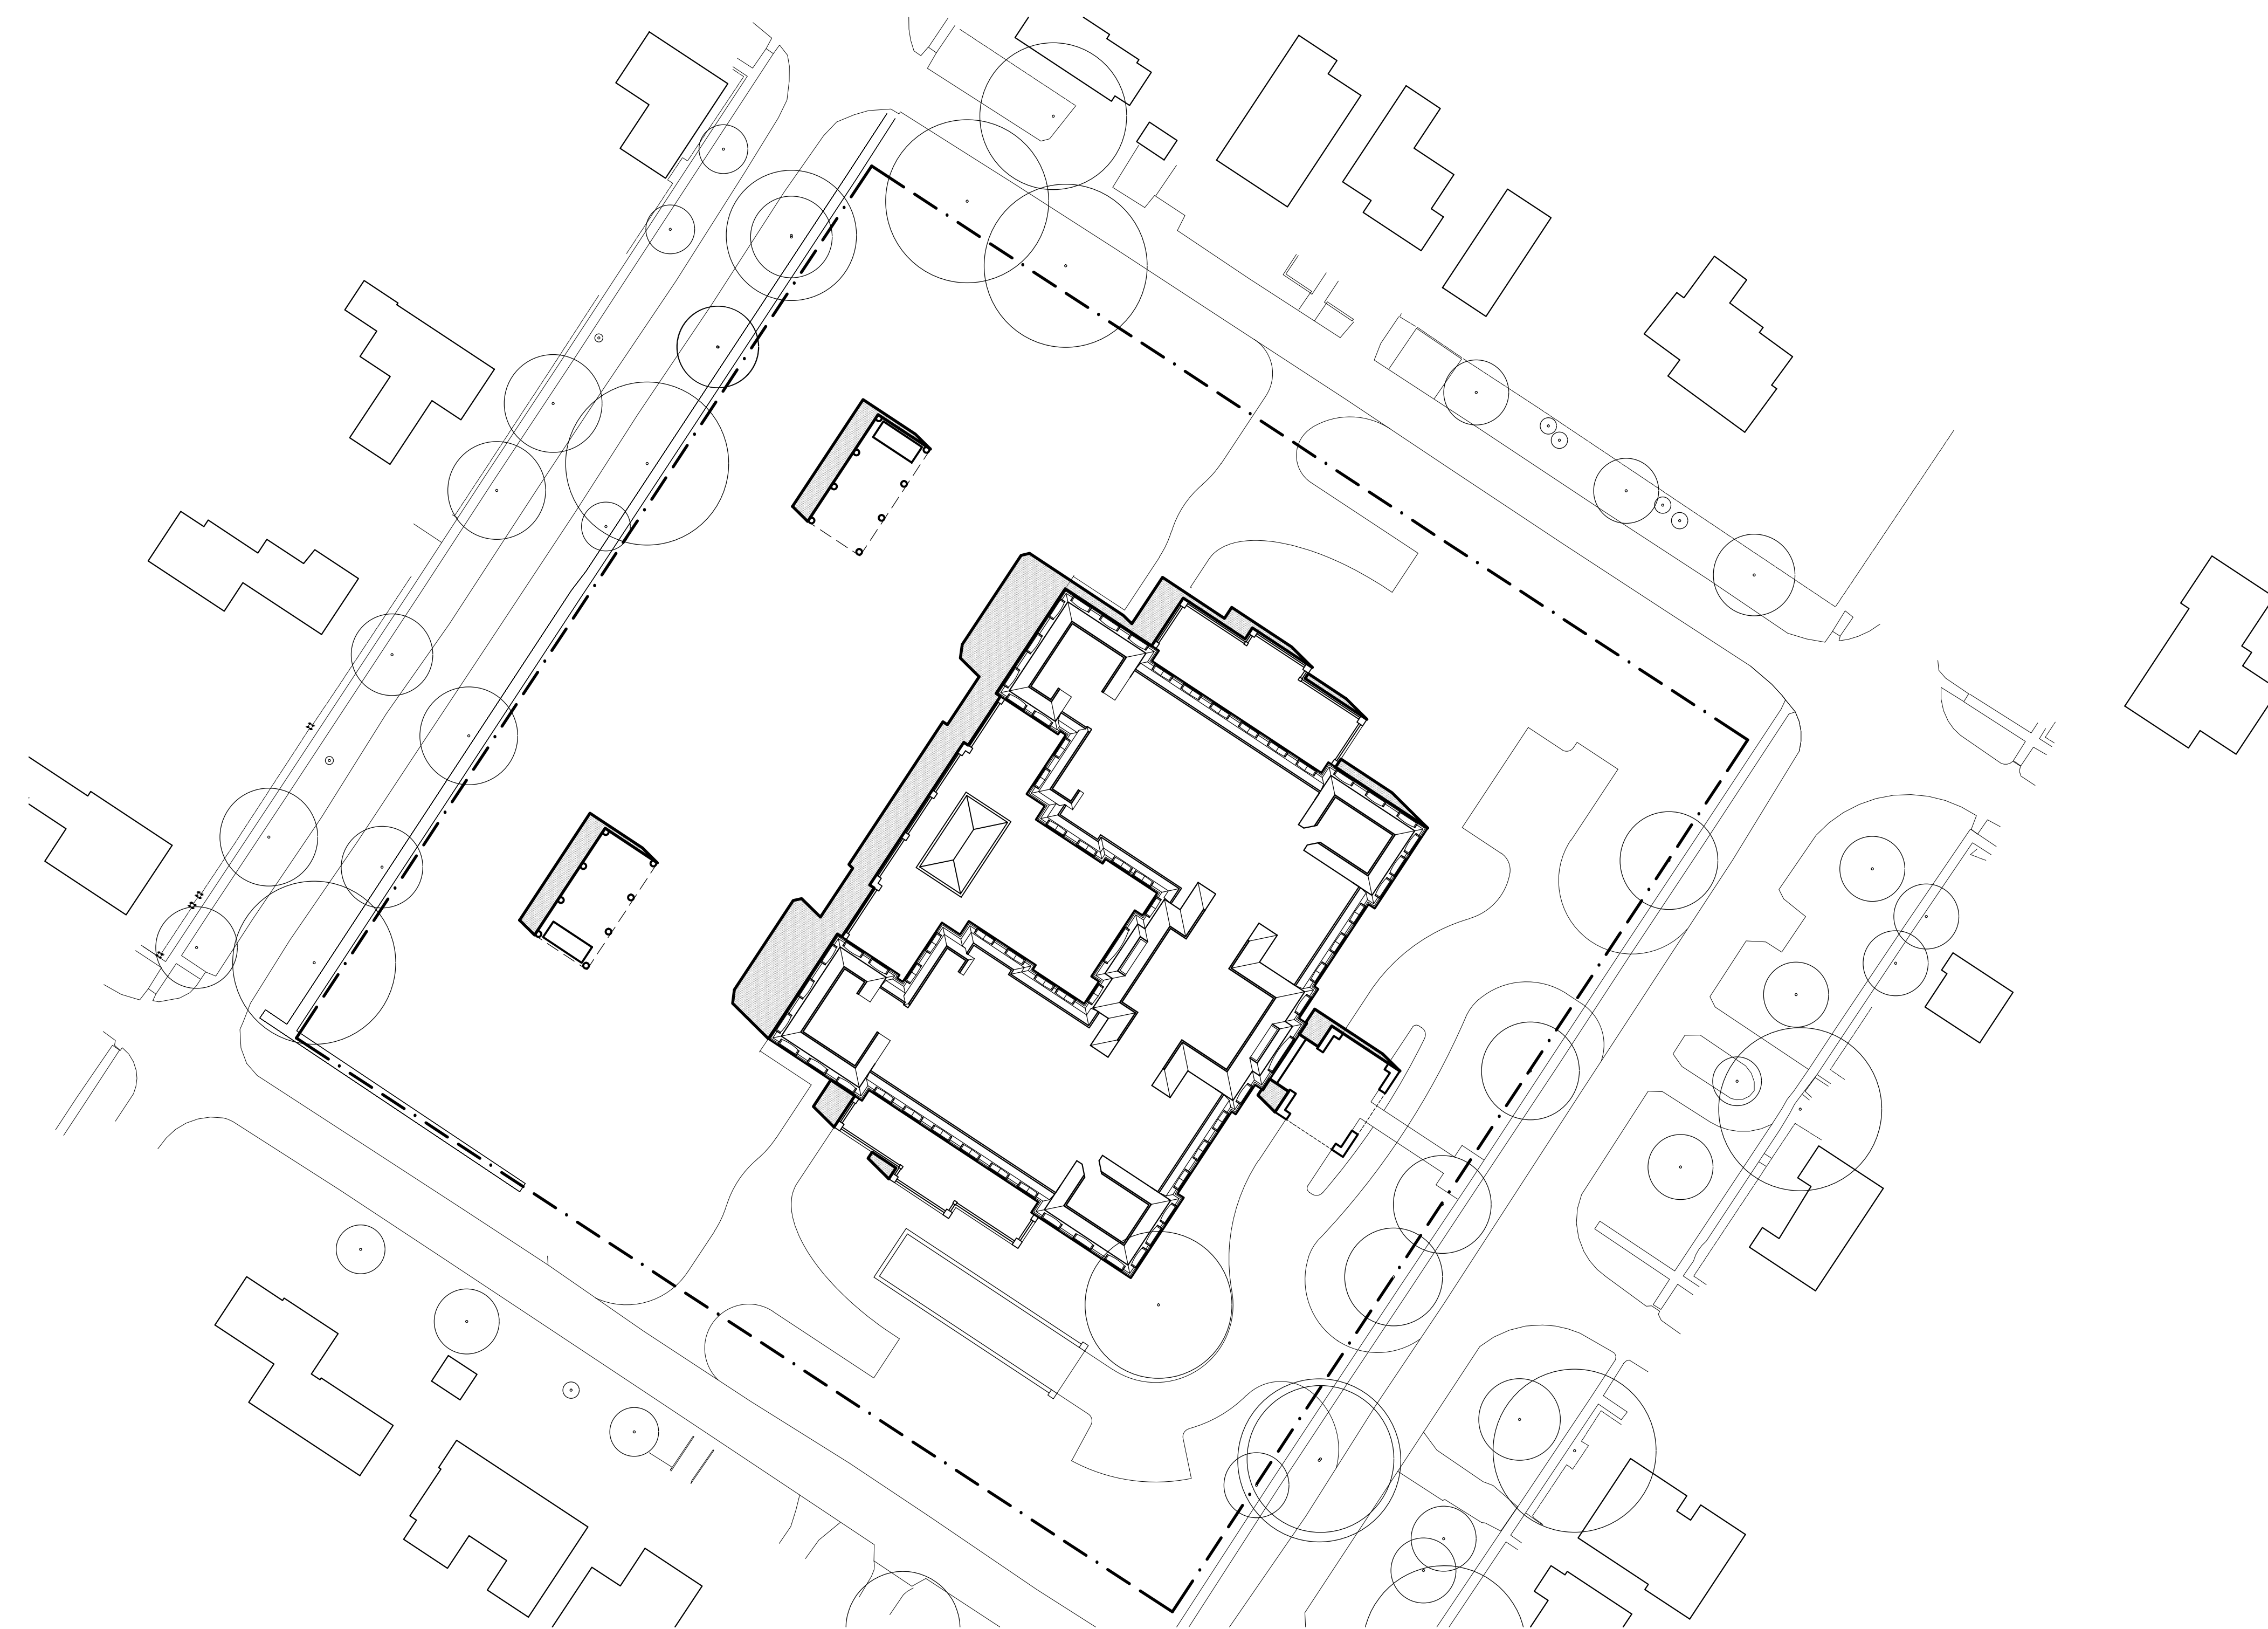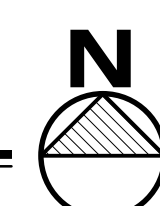


JUNE 21 12:00 PM
SCALE: 1:500

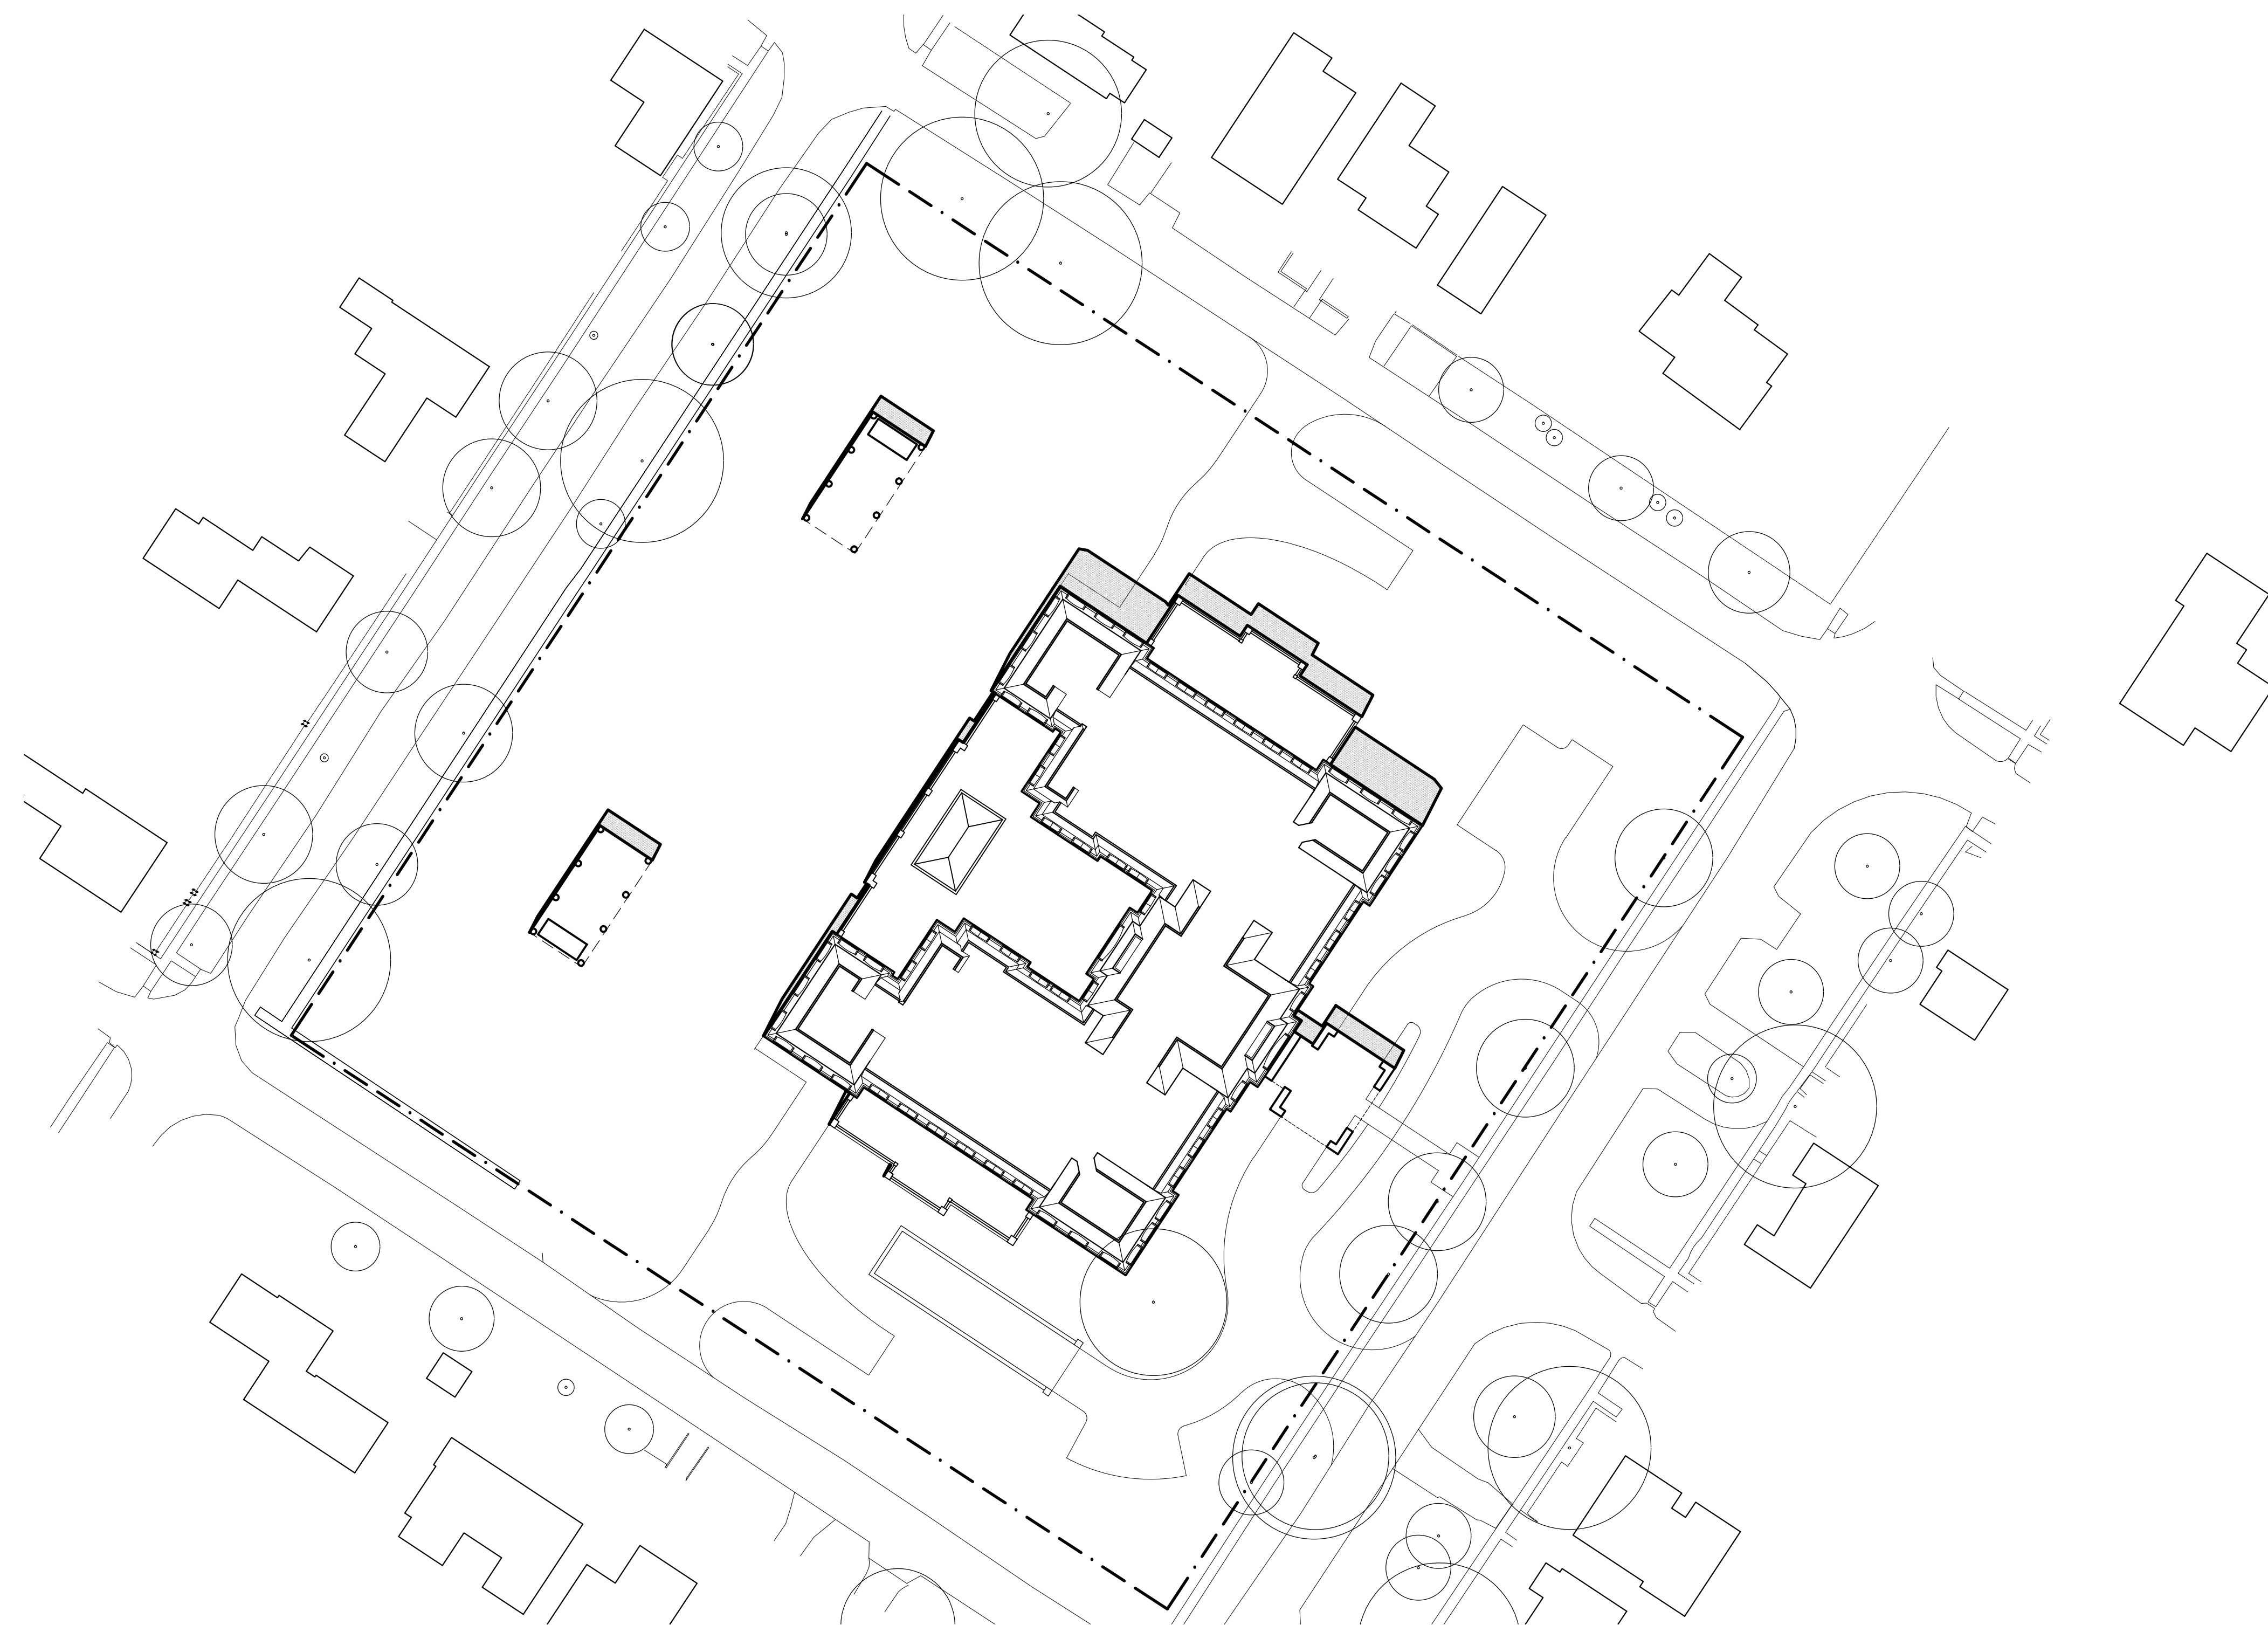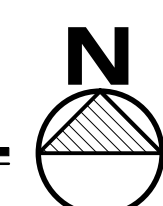

JUNE 21 2:00 PM
SCALE: 1:500

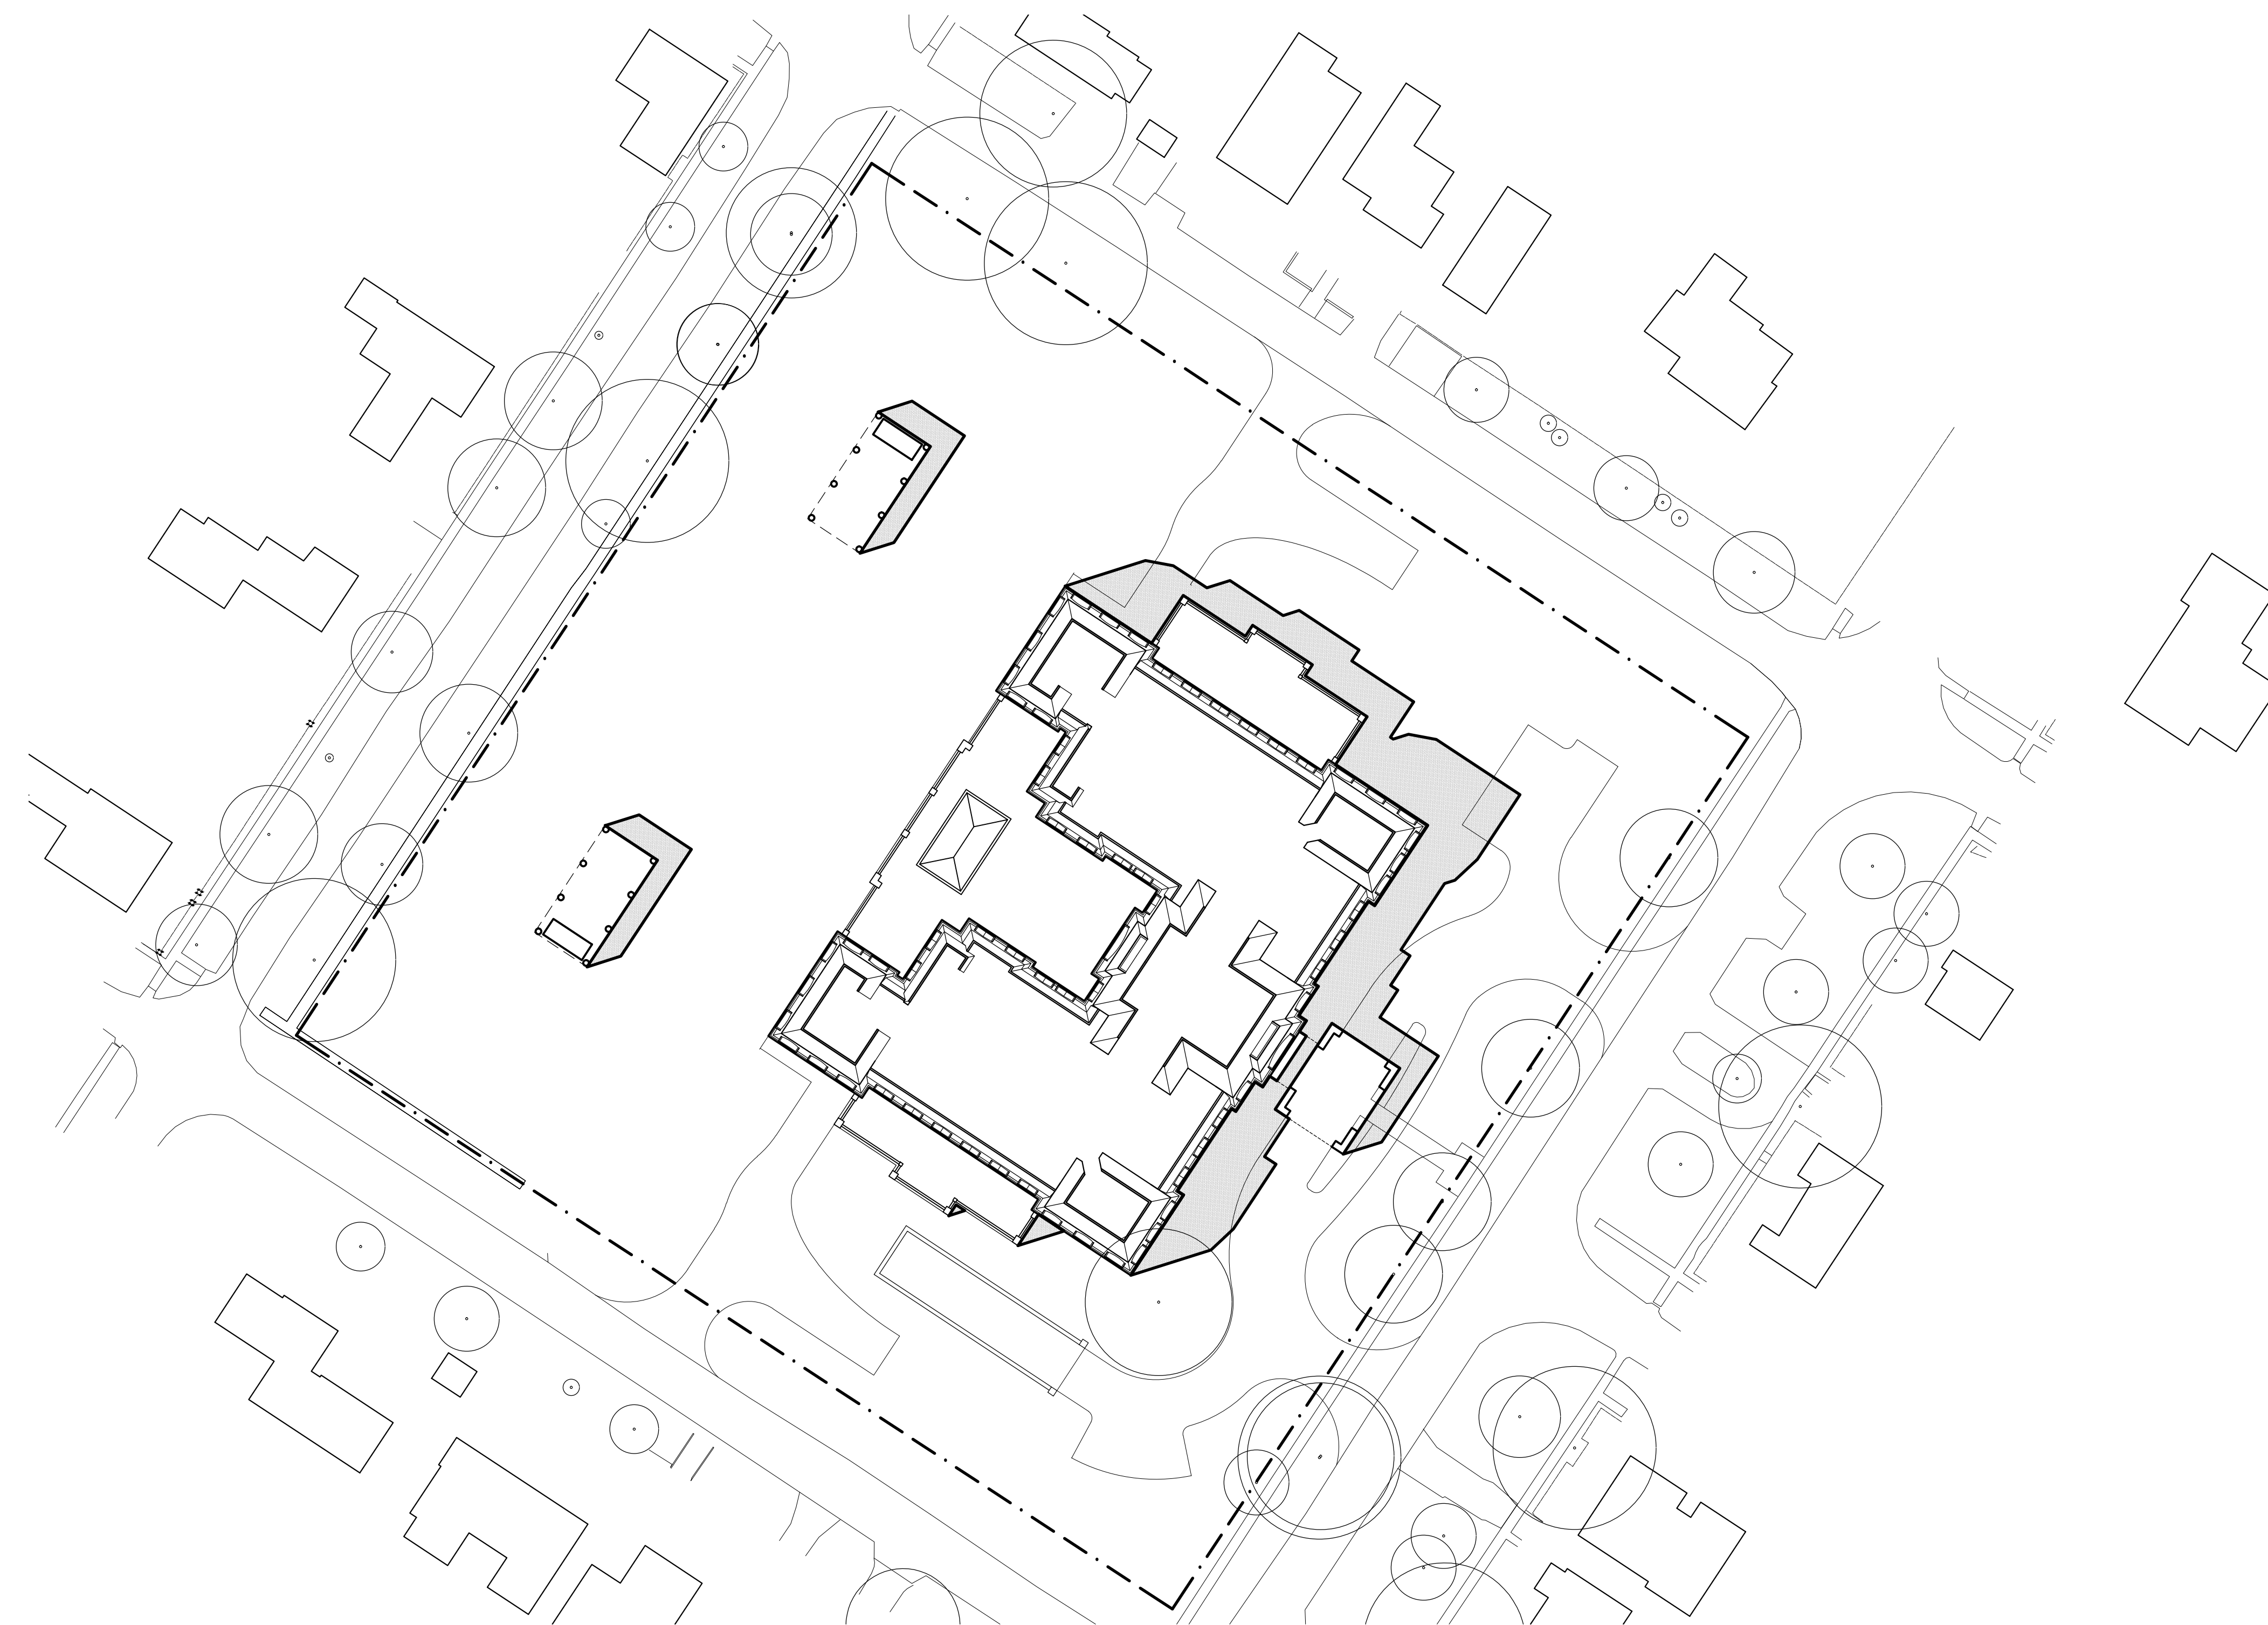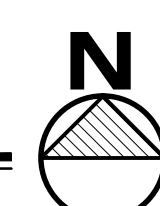

JUNE 21 4:00 PM
SCALE: 1:500

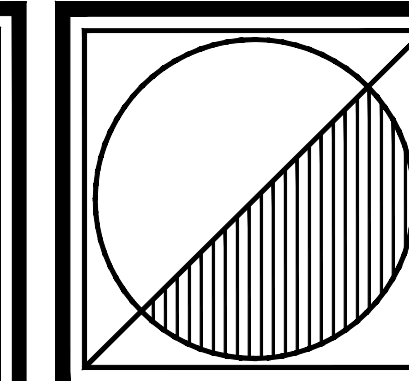

Peter J. Lesdow
Architect



ONTARIO ASSOCIATION
OF
ARCHITECTS
PETER J. LESDOWN
LICENCE
3745

SHADOW STUDIES
JUNE 21st

DATE	REVISIONS	REVISIONS
Jan. 04 '23	REASON FOR PRE-CONCLUSION	Oct. 26/ '23 OPA/2X.D. ADD INFORMATION
Jan. 07 '23	SAYON STUDY	Nov. 16/ '23 ENRAGED CONROD THERAGE
Mar. 3/ '23	FOR OPA/2X SUBMISSIONS	Nov. 16/ '23 DENSE PENDING CASE
May 29/ '23	FOR CONSULT COORDINATION	May 22/ '24 COORDINATION CIRCULATION
Jan. 07/ '23	FINCE REASON	July 06/ '24 COORDINATION CIRCULATION
Aug. 21/ '23	ADD INFORMATION	Aug. 24/ '24 FOR STE PAIN AGREEMENT

PARLIAMENT OAK HOTEL
325 King Street
Niagara-on-the-Lake

DATE:	Nov. 18/ 22
SCALE:	1:100
DRAWN BY:	MRW
CHECK BY:	PJL

22 - 13

A402

