
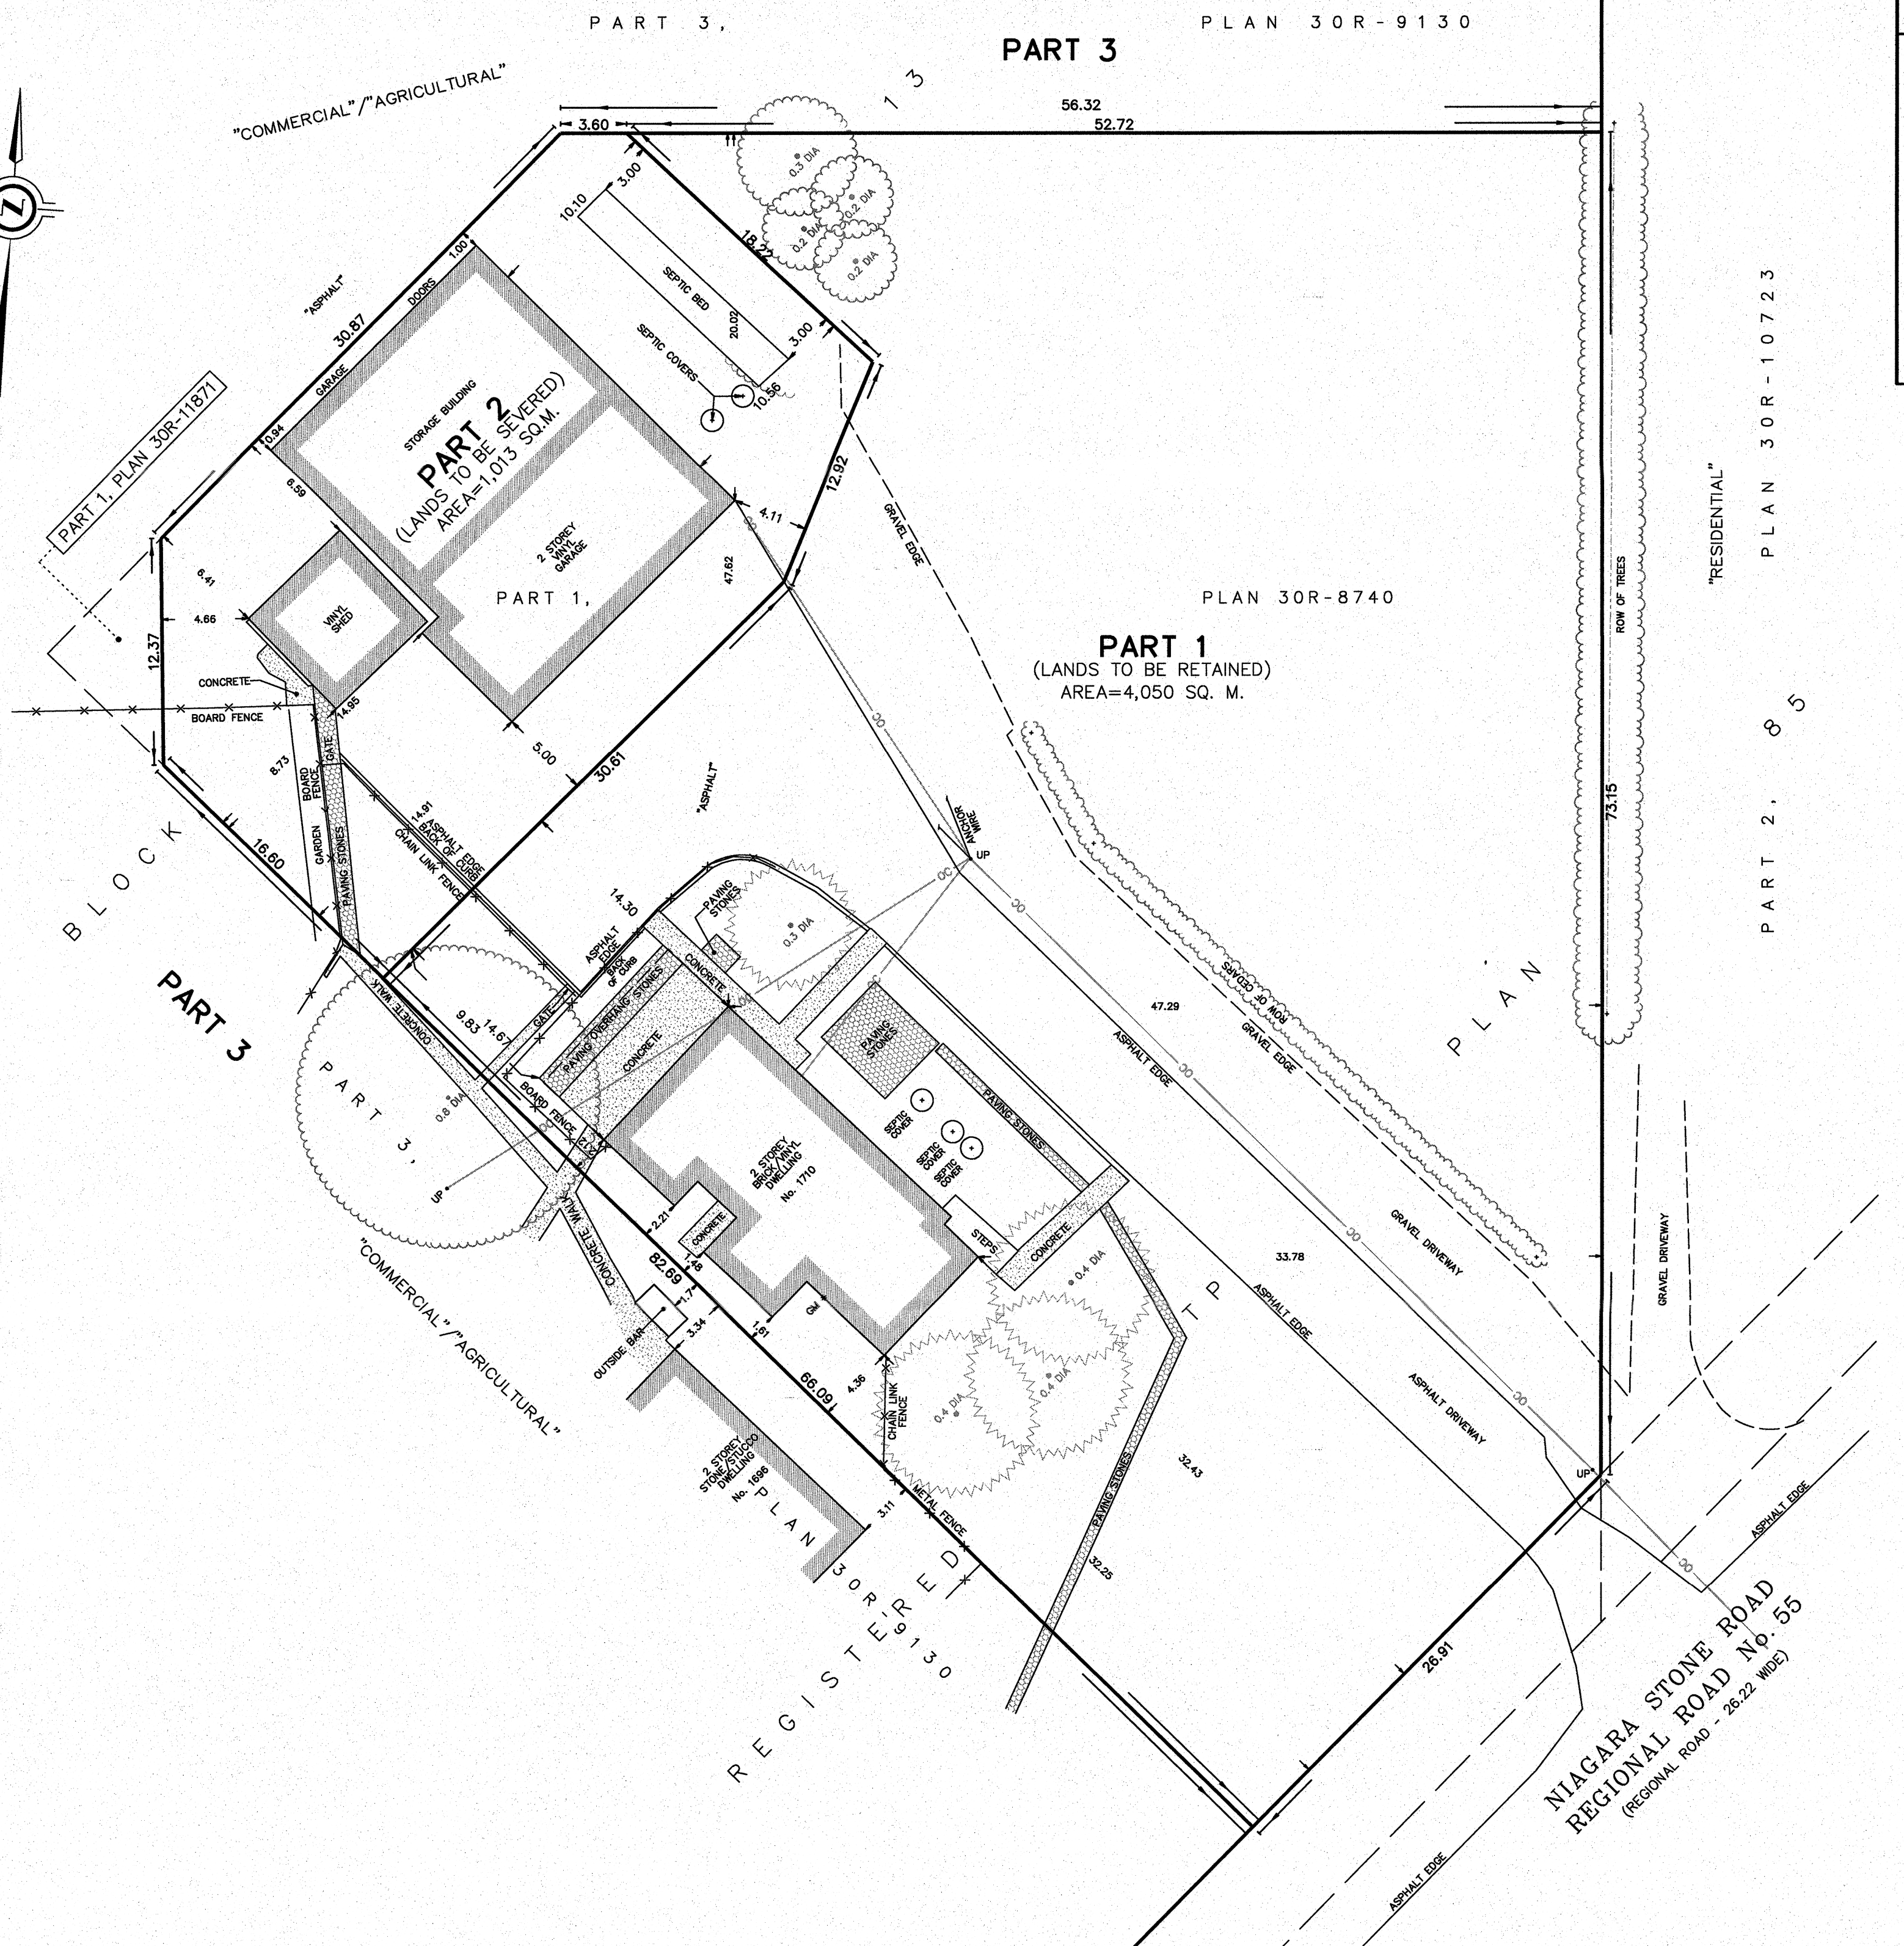


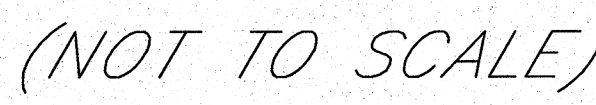

NOTE: THIS SKETCH IS NOT A PLAN OF SURVEY

SKETCH FOR PLANNING PURPOSES ONLY

1710 NIAGARA STONE ROAD
TOWN OF NIAGARA-ON-THE-LAKE
REGIONAL MUNICIPALITY OF NIAGARA

SCALE 1 : 250

A horizontal scale bar with alternating black and white segments. It is marked with the numbers 0, 5, 10, and 15, followed by the word 'metres'.

J.D. BARNES LIMITED
© COPYRIGHT 2024

METRIC NOTE

DISTANCES SHOWN ON THIS PLAN ARE IN METRES AND CAN BE
CONVERTED TO FEET BY DIVIDING BY 0.3048

CAUTION

(A) THIS IS NOT A PLAN OF SURVEY AND SHALL NOT BE USED EXCEPT FOR THE PURPOSE INDICATED IN THE TITLE BLOCK.

(B) THIS SKETCH IS PROTECTED BY COPYRIGHT.

LEGAL DESCRIPTION
PART OF BLOCK 13, REGISTERED TP PLAN 85.

BOUNDARY INFORMATION HAS BEEN DERIVED FROM A FIELD SURVEY
DATED NOVEMBER 30, 2023. THIS IS NOT A PLAN OF SURVEY.

January 9, 2025
DATE

D.A. McI.
DAVID RECCHIA
ONTARIO LAND SURVEYOR



J.D.BARNES

LIMITED

LAND INFORMATION SPECIALISTS

4318 PORTAGE ROAD - UNIT 2, NIAGARA FALLS, ON L2E 6M4

T: (905) 358-3693 F: (905) 358-0224 www.jdbarnes.com

SURVEYING

MAPPING

GIS

00	No.	00	DATE	2025-01-09	FILE	G:\PROJECTS\23-16-359\00 - 23-16-359\Drawing\23-16-359-00\SKETCH\rev01.dgn
----	-----	----	------	------------	------	--