

1 3D FRONT
A3

1

2

3

4

5

6

7


8



2 FRONT
A3 1/4" = 1'-0"

FIN BASEMENT SLAB
-6' - 0"

MARZ HOMES
CORPORATE OFFICE | DECOR CENTRE
1150 WOODBINE BLVD. UNIT 201, WILLOWDALE, ONT. M2H 1P7 | 416-490-2020
1150 WOODBINE BLVD. UNIT 201, WILLOWDALE, ONT. M2H 1P7 | 416-490-2020

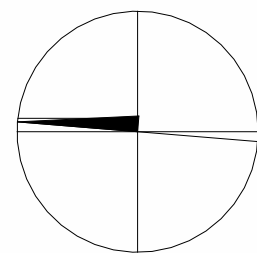

NOTE:
1. CONTRACTOR TO CHECK ALL DIMENSIONS, SPECIFICATIONS, ETC. & SHALL BE RESPONSIBLE FOR REPORTING ANY DISCREPANCIES TO THE ENGINEER AND/OR DESIGNER.
2. THESE PLANS TO REMAIN THE PROPERTY OF THE DESIGNER AND MUST BE RETURNED UPON REQUEST.
3. ALL WORK TO BE IN ACCORDANCE WITH THE ONTARIO BUILDING CODE.

DWG SUBMISSIONS	
DATE	DATE


PROJECT NAME:
REAR LOADED TOWN HOUSES

ADDRESS:
MODERO

TITLE:
FRONT ELEV

DESIGN BY: AA	DWG NO: A3
APPROVED BY: DG	
DATE: 2025.02.19	


DWG REMAINS A PROPERTY OF MARZ HOMES

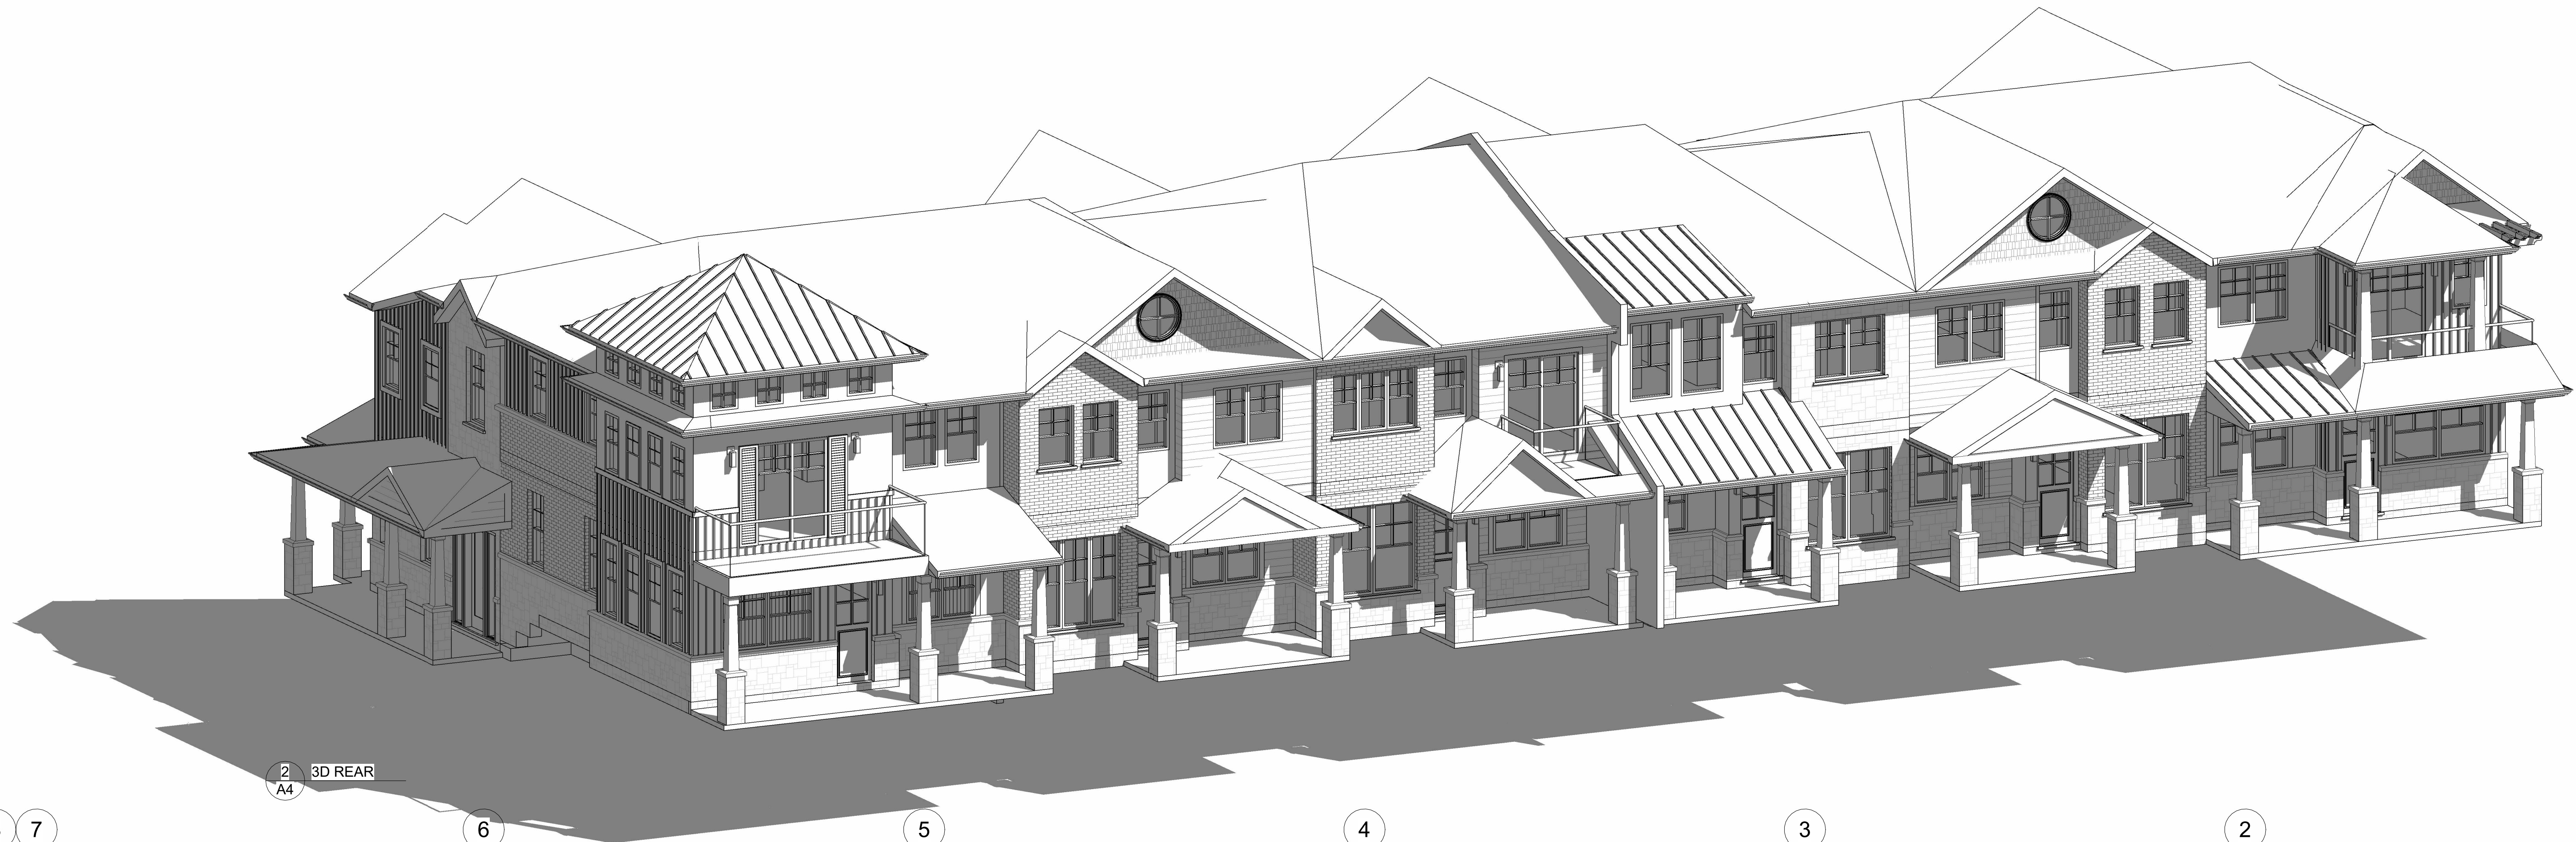

1 REAR
A4 1/4" = 1'-0"

2 3D REAR
A4

MARZ HOMES
CORPORATE OFFICE | DECOR CENTRE
1150 WARDEN RD. UNIT 201 | 115 WARDEN RD. UNIT 101
SCARBOROUGH, ONTARIO M1S 5K7 | SCARBOROUGH, ONTARIO M1S 5K7
905-642-2022 | 905-642-2022
www.marzhomes.com

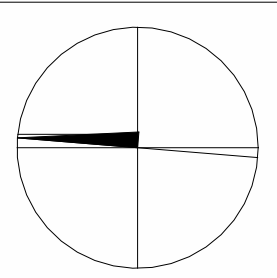


NOTE:
1. CONTRACTOR TO CHECK ALL DIMENSIONS, SPECIFICATIONS, ETC. & SHALL BE RESPONSIBLE FOR REPORTING ANY DISCREPANCIES TO THE ENGINEER AND/OR DESIGNER.
2. THESE PLANS TO REMAIN THE PROPERTY OF THE DESIGNER AND MUST BE RETURNED UPON REQUEST.
3. ALL WORK TO BE IN ACCORDANCE WITH THE ONTARIO BUILDING CODE.

DWG SUBMISSIONS	
DATE	DATE

PROJECT NAME: REAR LOADED TOWN HOUSES	ADDRESS: MODERO	TITLE: REAR ELEV	DRAWN BY: AA	DWG NO.:
			APPROVED BY: DG	A4
			DATE: 2025.02.19	
DWG REMAINS A PROPERTY OF MARZ HOMES				



1 SIDE 001
A5 1/4" = 1'-0"

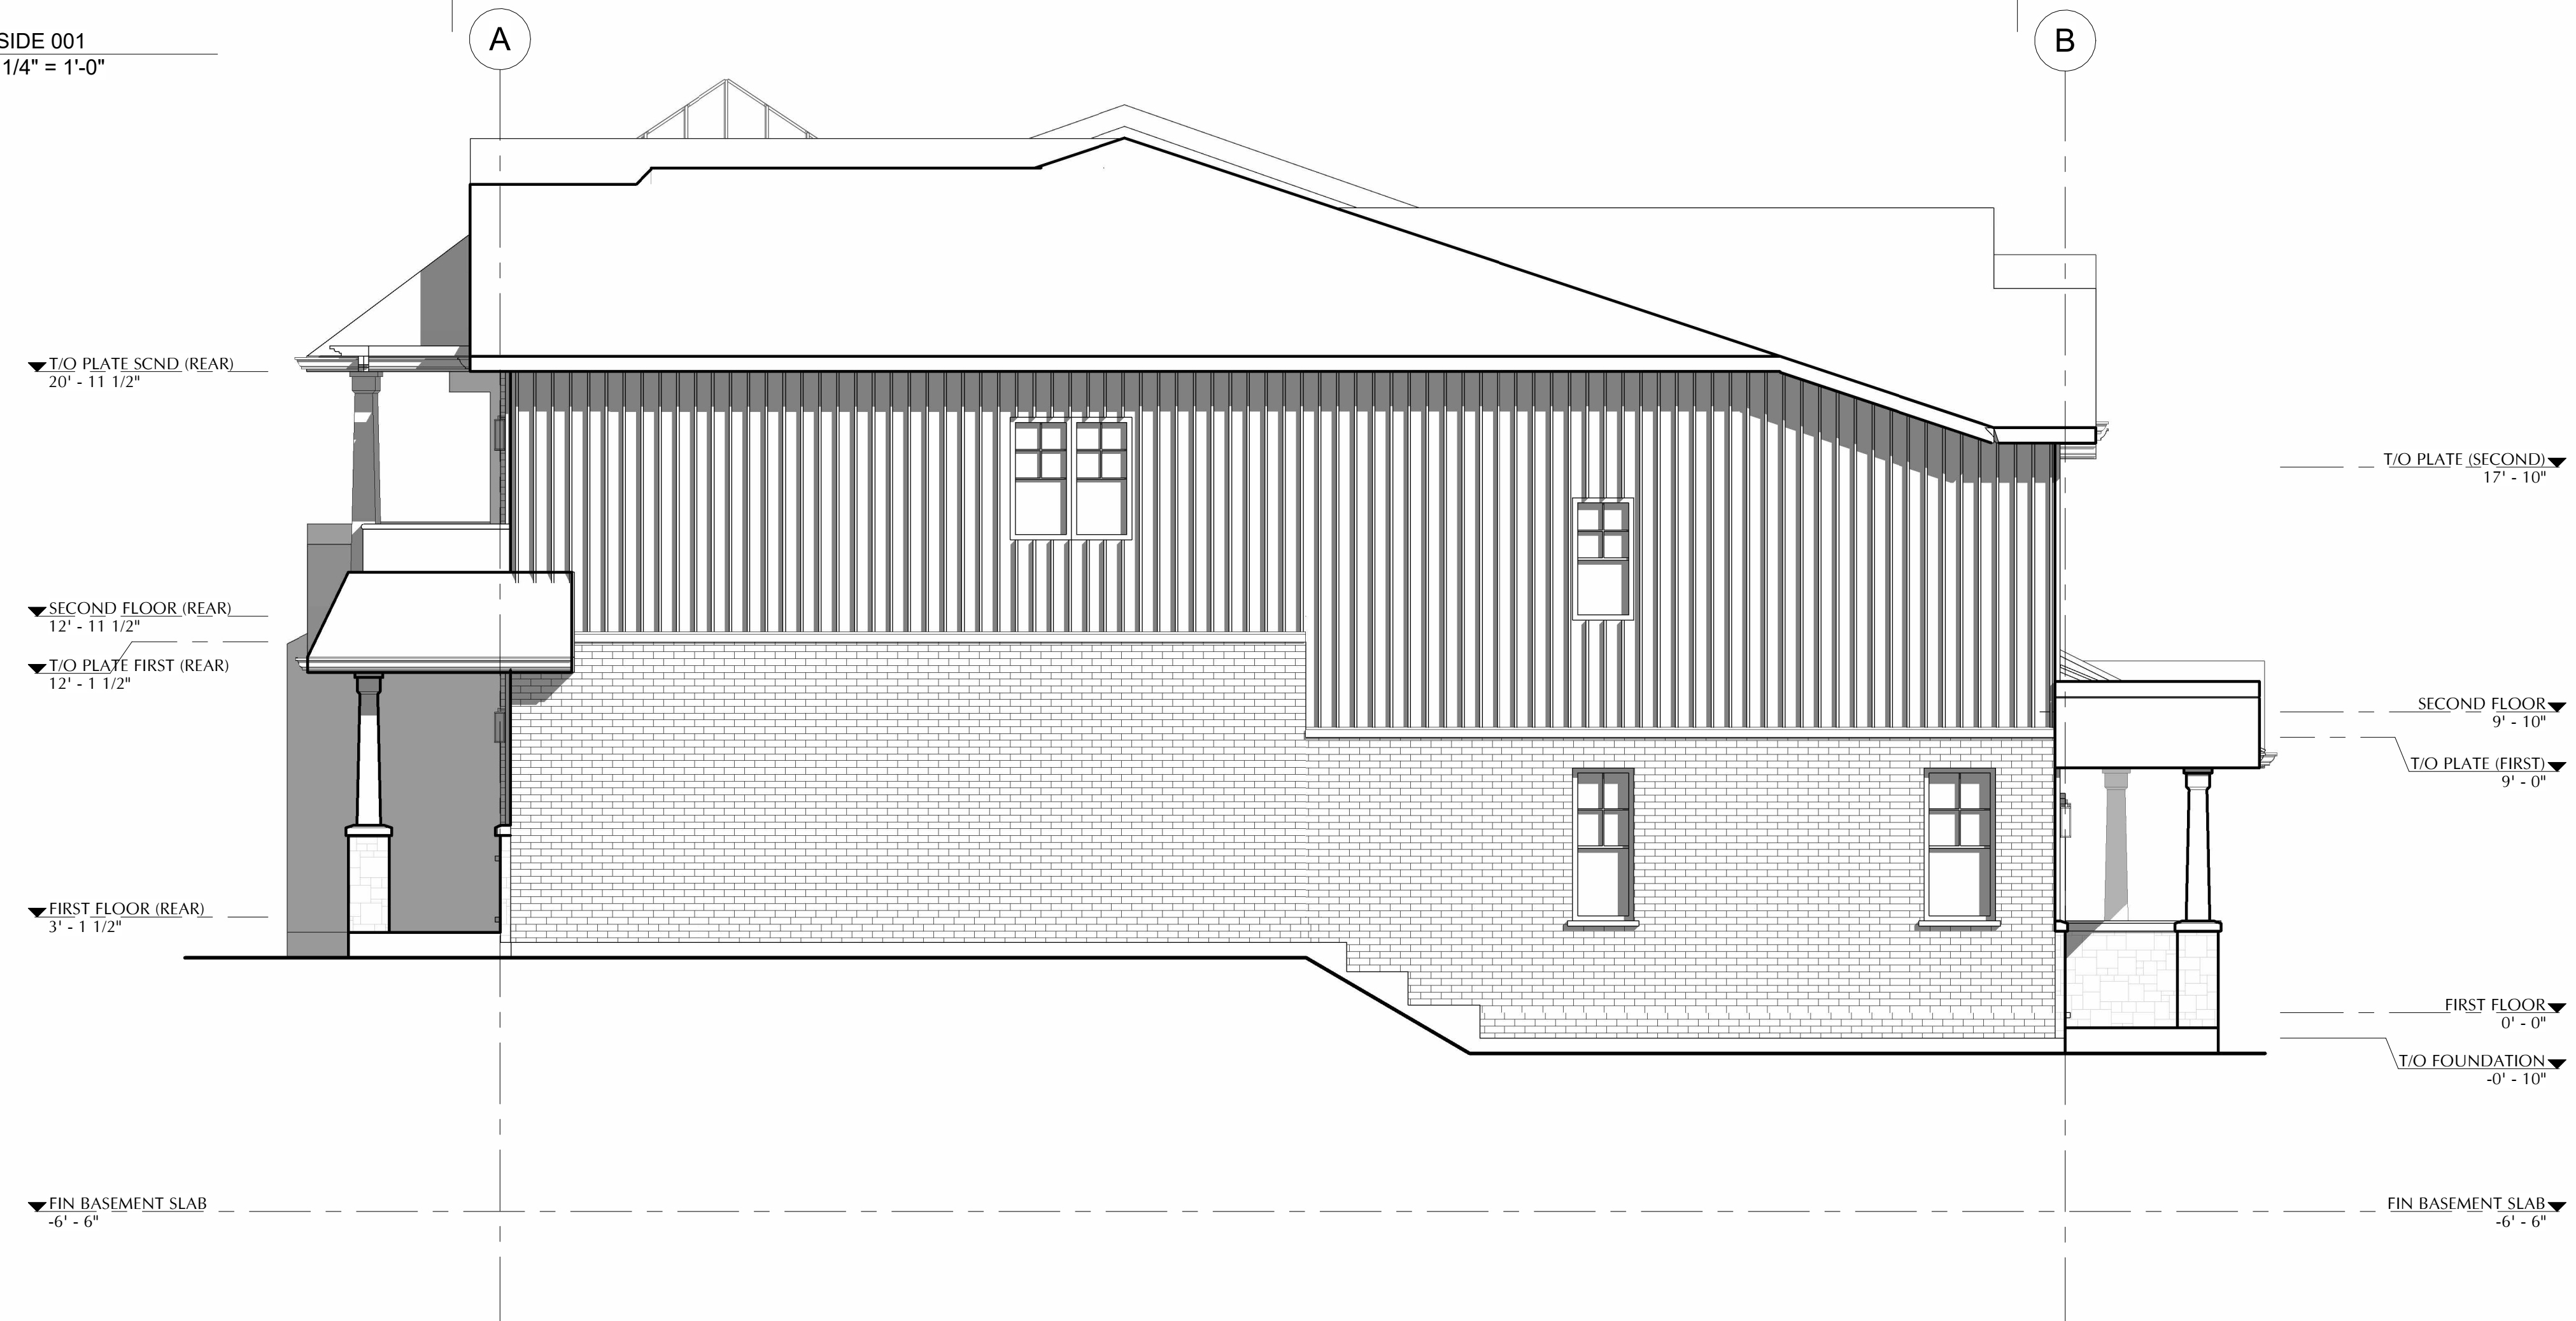


2 SIDE 002
A5 1/4" = 1'-0"

MARZ HOMES

CORPORATE OFFICE | DECOR CENTRE

1025 W. BURNHAMPTON RD. UNIT 201, MISSISSAUGA, ON L4W 5G7 | 905.842.2022 | www.marzhomes.com

115 MARZ RD. UNIT 1000, MISSISSAUGA, ON L4W 5G7 | 905.842.2022

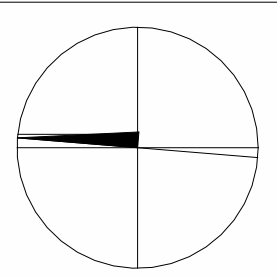

NOTE:
1. CONTRACTOR TO CHECK ALL DIMENSIONS, SPECIFICATIONS, ETC. & SHALL BE RESPONSIBLE FOR REPORTING ANY DISCREPANCIES TO THE ENGINEER AND/OR DESIGNER.
2. THESE PLANS TO REMAIN THE PROPERTY OF THE DESIGNER AND MUST BE RETURNED UPON REQUEST.
3. ALL WORK TO BE IN ACCORDANCE WITH THE ONTARIO BUILDING CODE.

DWG SUBMISSIONS	
DATE	DATE

PROJECT MODEL:
REAR LOADED TOWN HOUSES

ADDRESS:
MODERO

TITLE:
SIDE ELEVATIONS

DESIGN BY: AA	DWG NO: A5
APPROVED BY: DG	
DATE: 2025.02.19	

DWG REMAINS A PROPERTY OF MARZ HOMES