



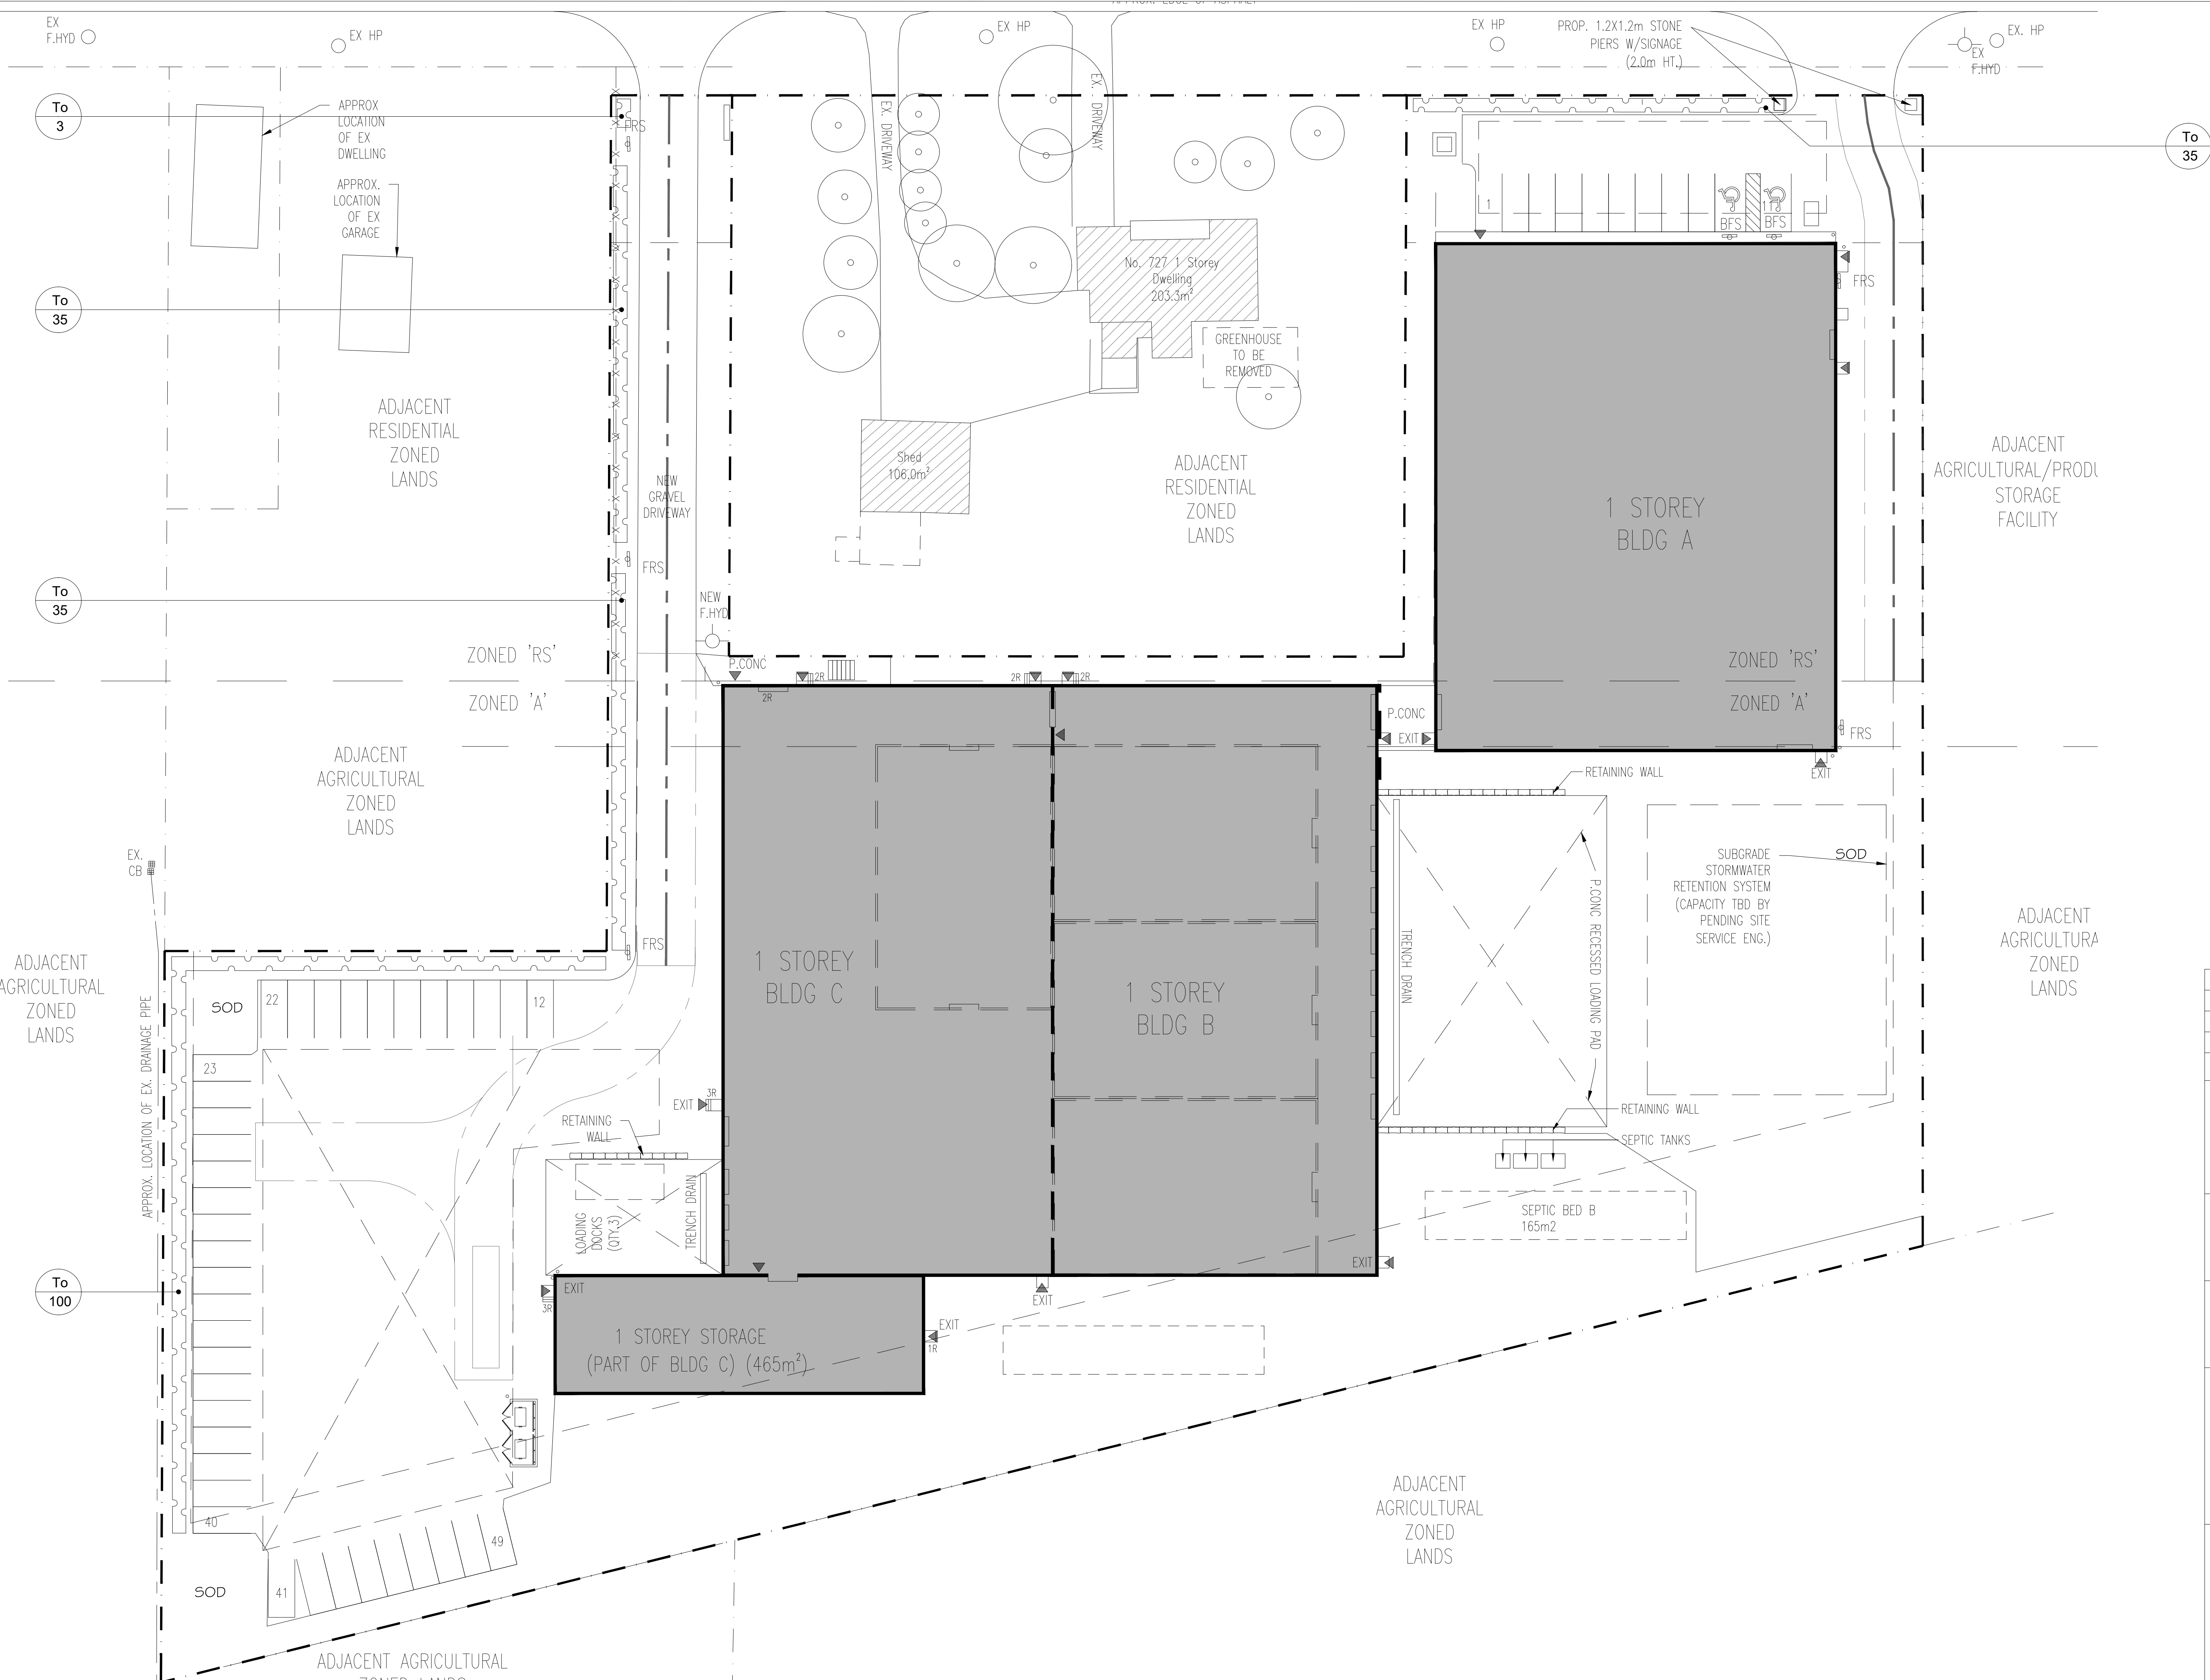

LEGEND



CEDAR HEDGE

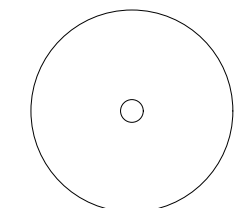

EXISTING TREE

4	REVISED	SEPT.11/25
3	REVISED	SEPT.04/25
2	REVISED	AUG. 28/25
1	REVISED	JULY 14/25
NO.	DESCRIPTION	DATE




JAMES McWILLIAM
LANDSCAPE ARCHITECT
jmcwilliam@jmladesign.com

PROJECT

**727 EAST WEST LINE
NIAGARA ON THE LAKE, ON.**

DRAWING

LANDSCAPE PLAN

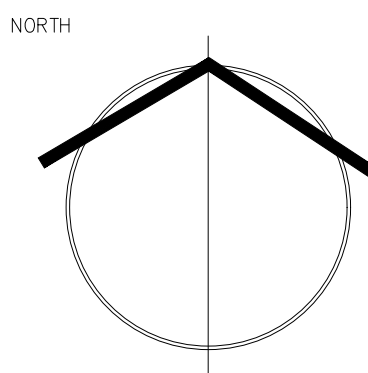

SCALE: 1: 300

DATE: AUGUST 2024

DESIGN BY: J.S.M.

DRAWN BY: T.F.G.

SHEET:

