


EAST AND WEST LINE

ROAD ALLOWANCE BETWEEN TOWNSHIPS OF NIAGARA AND THE MILITARY RESERVE

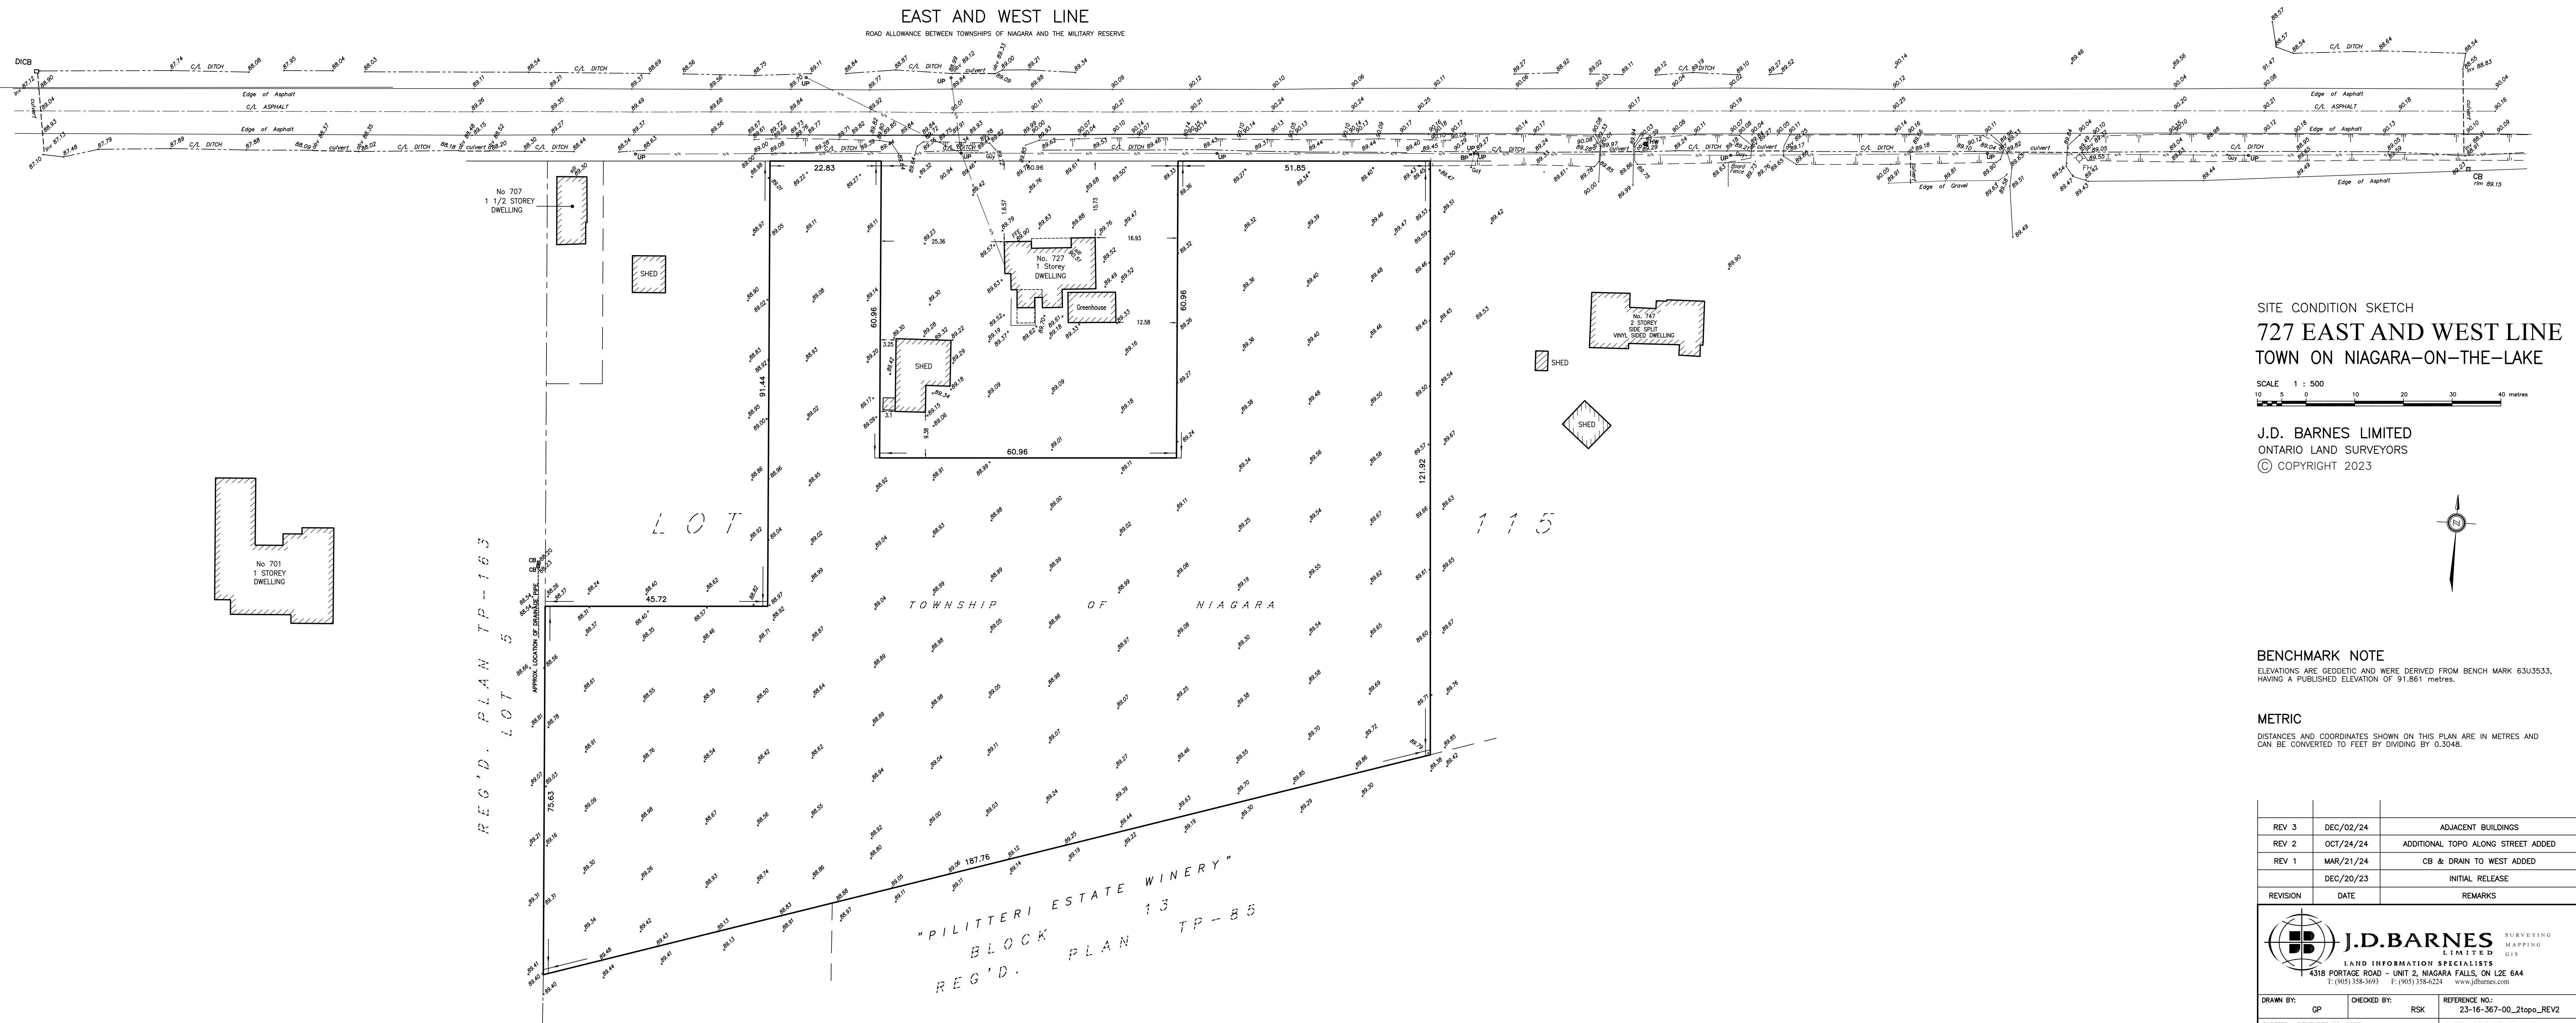

SITE CONDITION SKETCH

727 EAST AND WEST LINE
TOWN ON NIAGARA-ON-THE-LAKE

SCALE 1 : 500
10 5 0 10 20 30 40 metres

J.D. BARNES LIMITED
ONTARIO LAND SURVEYORS
© COPYRIGHT 2023




BENCHMARK NOTE

ELEVATIONS ARE GEODETIC AND WERE DERIVED FROM BENCH MARK 63U3533, HAVING A PUBLISHED ELEVATION OF 91.861 metres.

METRIC

DISTANCES AND COORDINATES SHOWN ON THIS PLAN ARE IN METRES AND CAN BE CONVERTED TO FEET BY DIVIDING BY 0.3048.

REVISION	DATE	REMARKS
REV 3	DEC/02/24	ADJACENT BUILDINGS
REV 2	OCT/24/24	ADDITIONAL TOPO ALONG STREET ADDED
REV 1	MAR/21/24	CB & DRAIN TO WEST ADDED
	DEC/20/23	INITIAL RELEASE

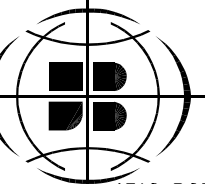

J.D.BARNES
LIMITED
SURVEYING
MAPPING
GIS
LAND INFORMATION SPECIALISTS
4318 PORTAGE ROAD - UNIT 2, NIAGARA FALLS, ON L2E 6A4
T: (905) 358-3693 F: (905) 358-6224 www.jdbarnes.com

DRAWN BY: GP	CHECKED BY: RSK	REFERENCE NO.: 23-16-367-00_2topo_REV2
PLOTTED: DECEMBER 20, 2023		DATED: DECEMBER 20, 2023