


T.O PLATE (SECOND) 17' - 10"
 8'-0"
 SECOND FLOOR 9' - 10"
 T.O PLATE (FIRST) 9' - 0"
 9'-0"
 FIRST FLOOR 0' - 0"
 T.O FOUNDATION -0' - 10"

2 FRONT
A3 1/4" = 1'-0"


 CORPORATE OFFICE 1115 HWY 6
 MISSISSAUGA, ON L4X 1L7
 905-882-2022
 www.marzhomes.com
 DECOR CENTRE 1115 HWY 6
 MISSISSAUGA, ON L4X 1L7
 905-882-2022

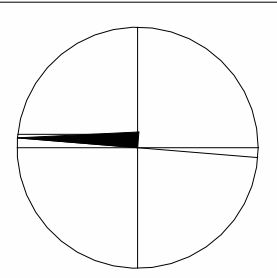


NOTE:
 1. CONTRACTOR TO CHECK ALL DIMENSIONS, SPECIFICATIONS, ETC. & SHALL BE RESPONSIBLE FOR REPORTING ANY DISCREPANCIES TO THE ENGINEER AND/OR DESIGNER.
 2. THESE PLANS TO REMAIN THE PROPERTY OF THE DESIGNER AND MUST BE RETURNED UPON REQUEST.
 3. ALL WORK TO BE IN ACCORDANCE WITH THE ONTARIO BUILDING CODE.

DWG SUBMISSIONS	
DATE	DATE

PROJECT MODEL:	B UNITS
ADDRESS:	MODERO
TITLE:	FRONT ELEV

DESIGN BY:	AA	DWG NO.:	A3
APPROVED BY:	DG		
DATE:	2025.02.18		


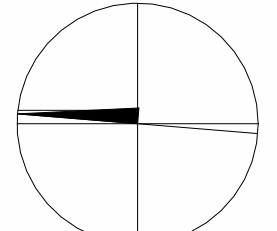
DWG REMAINS A PROPERTY OF MARZ HOMES

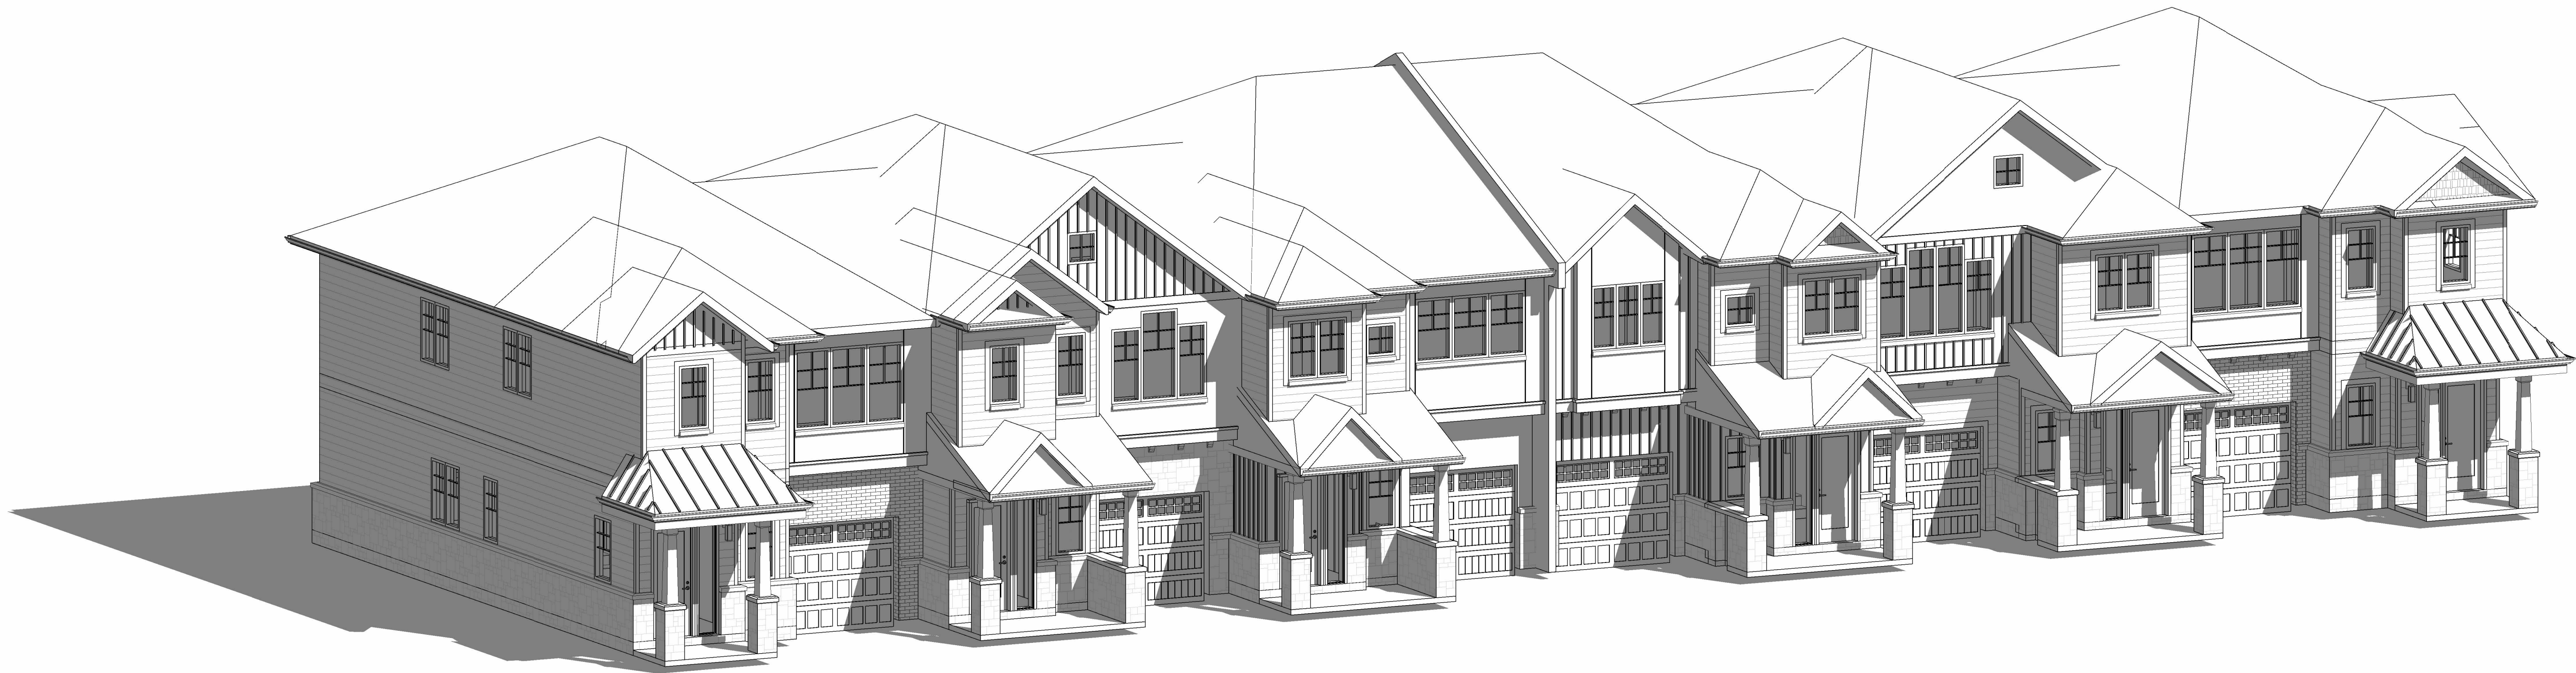

2 3D REAR
A4




1 REAR
A4 1/4" = 1'-0"

 CORPORATE OFFICE <small>1025 W. BURNHAM RD. UNIT 201 MISSISSAUGA, ONT. L4X 1L7 905.842.2022</small> www.marzhomes.com	 DECOR CENTRE <small>115 BRUNN ST. SCARBOROUGH, ONT. M1S 1Y1 905.842.2022</small> www.marzhomes.com	NOTE: 1. CONTRACTOR TO CHECK ALL DIMENSIONS, SPECIFICATIONS, ETC. & SHALL BE RESPONSIBLE FOR REPORTING ANY DISCREPANCIES TO THE ENGINEER AND/OR DESIGNER. 2. THESE PLANS TO REMAIN THE PROPERTY OF THE DESIGNER AND MUST BE RETURNED UPON REQUEST. 3. ALL WORK TO BE IN ACCORDANCE WITH THE ONTARIO BUILDING CODE.		DWG SUBMISSIONS <table border="1"> <thead> <tr> <th>DATE</th> <th>DATE</th> </tr> </thead> <tbody> <tr> <td> </td> <td> </td> </tr> </tbody> </table>		DATE	DATE			PROJECT MODEL: B UNITS	MODEL: MODERO	TITLE: REAR ELEV	DRAWN BY: AA APPROVED BY: DG DATE: 2025.02.18	DWG NO.: A4 <small>DWG REMAINS A PROPERTY OF MARZ HOMES</small>
		DATE	DATE											



2 SIDE 002
A5 1/4" = 1'-0"

MARZ HOMES
CORPORATE OFFICE | DECOR CENTRE
1025 W. BRIDGE RD. UNIT 202 | 115 BRUNN ST.
MISSISSAUGA, ON L4X 1R7 | SCARBOROUGH, ON M1S 1Y1
905-842-2022 | 905-842-2022
www.marzhomes.com

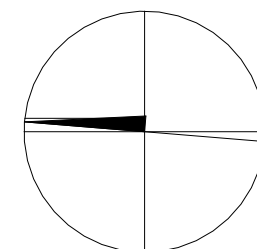

NOTE:
1. CONTRACTOR TO CHECK ALL DIMENSIONS, SPECIFICATIONS, ETC. & SHALL BE RESPONSIBLE FOR REPORTING ANY DISCREPANCIES TO THE ENGINEER AND/OR DESIGNER.
2. THESE PLANS TO REMAIN THE PROPERTY OF THE DESIGNER AND MUST BE RETURNED UPON REQUEST.
3. ALL WORK TO BE IN ACCORDANCE WITH THE ONTARIO BUILDING CODE.

DWG SUBMISSIONS		PROJECT MODEL	
DATE		DATE	
			B UNITS

APPROVED BY:	ADDRESS:	TITLE:
DG	MODERO	SIDE ELEVATIONS

DATE:
2025.02.18

DESIGN BY:	DWG NO.:
AA	A5
DWG REMAINS A PROPERTY OF MARZ HOMES	