
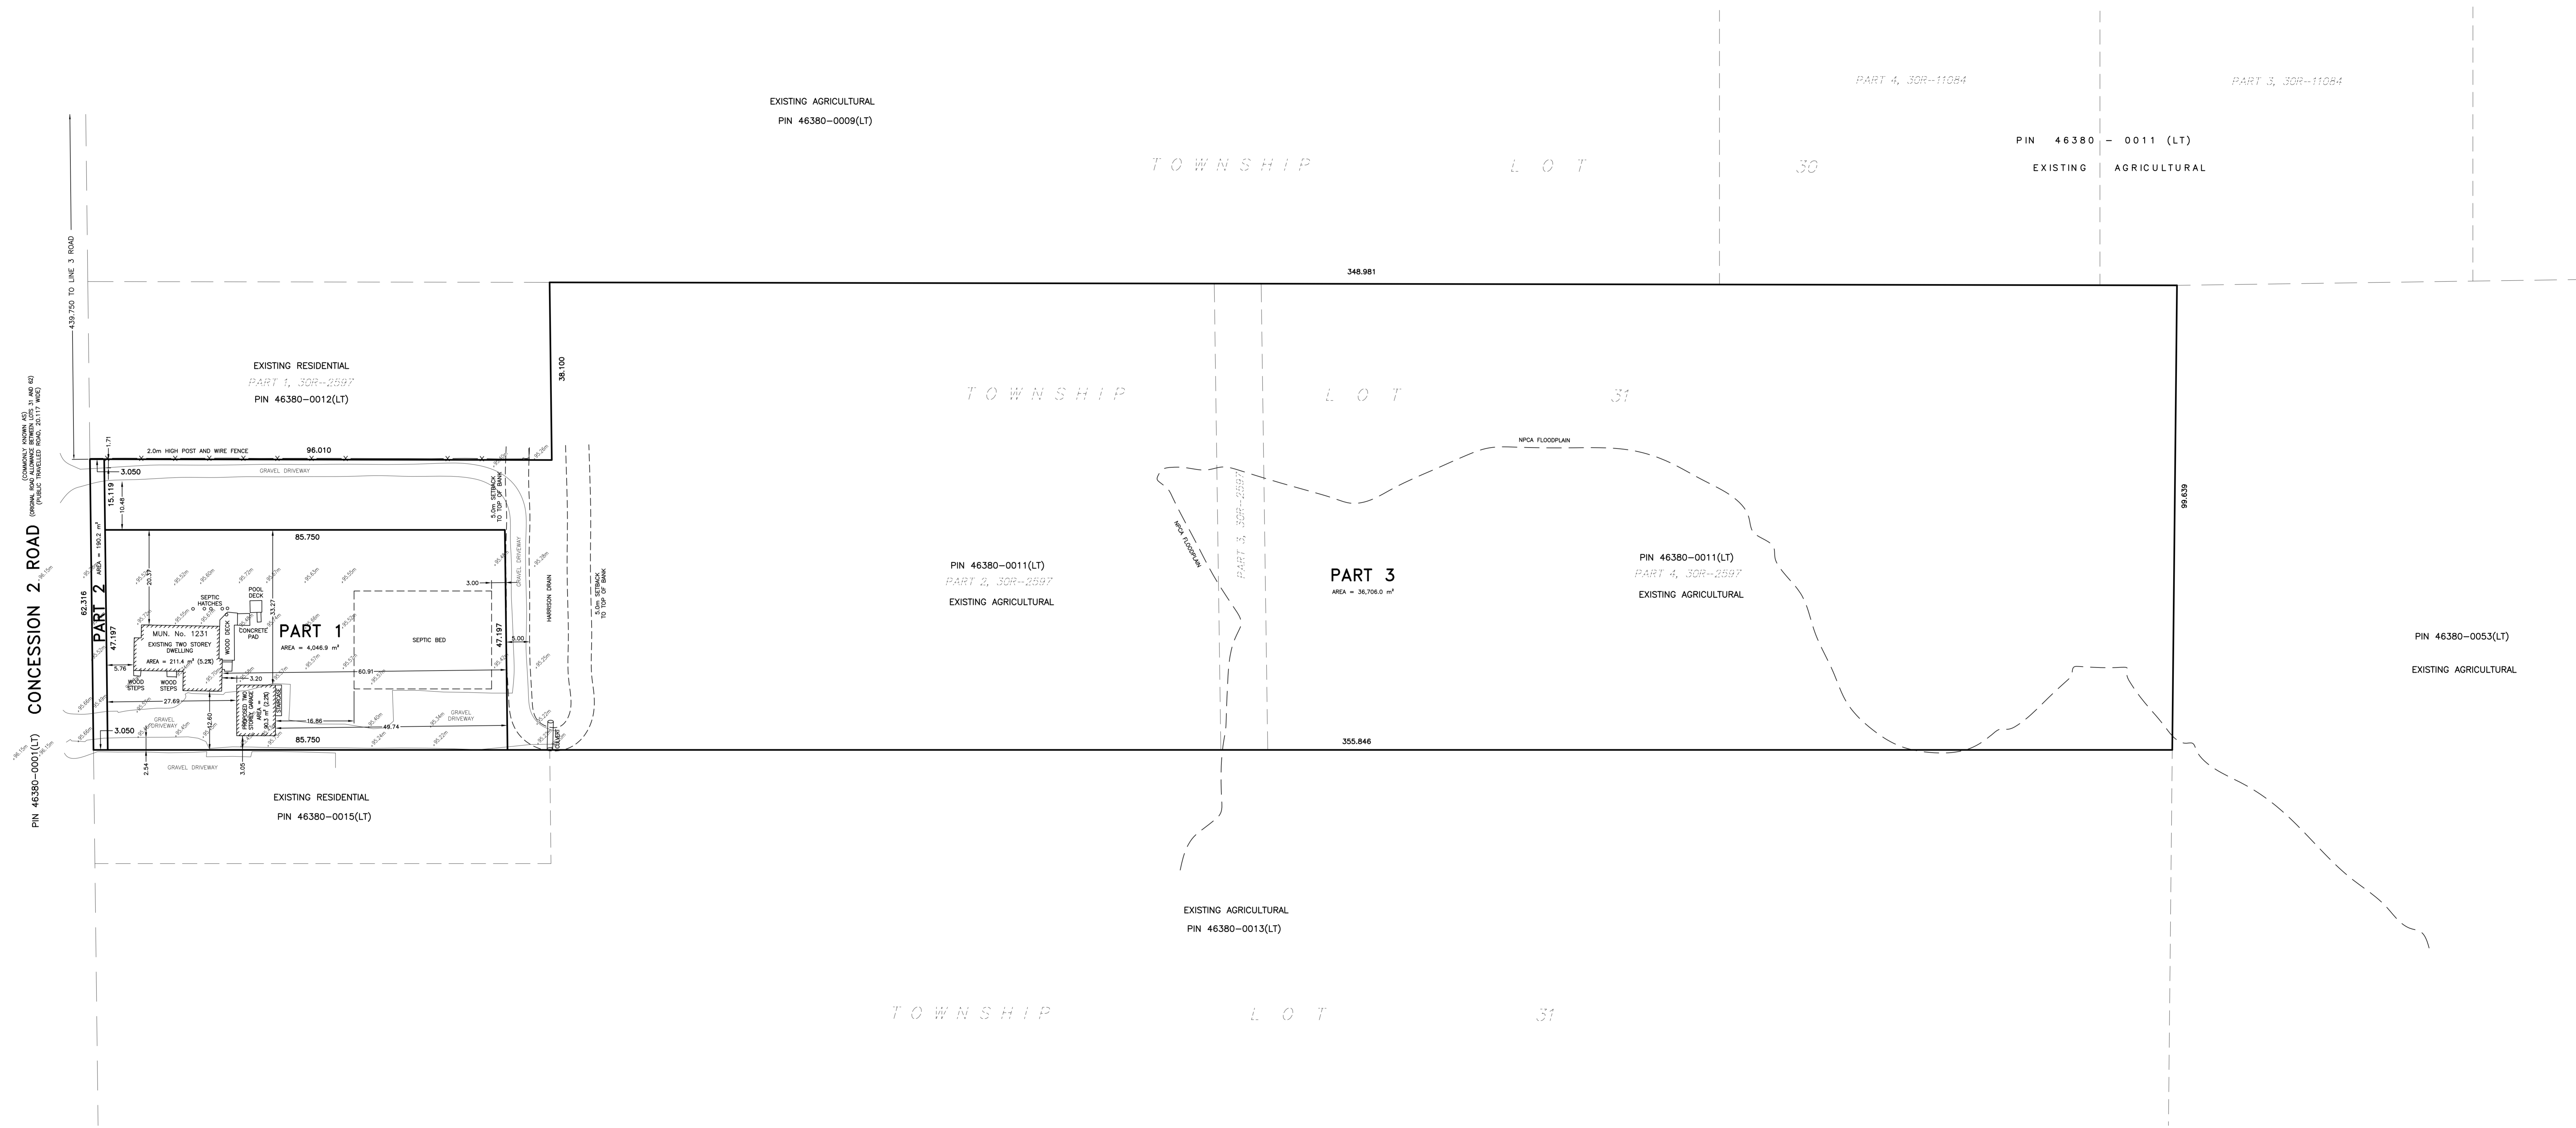


SCALE 1:500 METRIC
 10m 5m 0 10m 20m

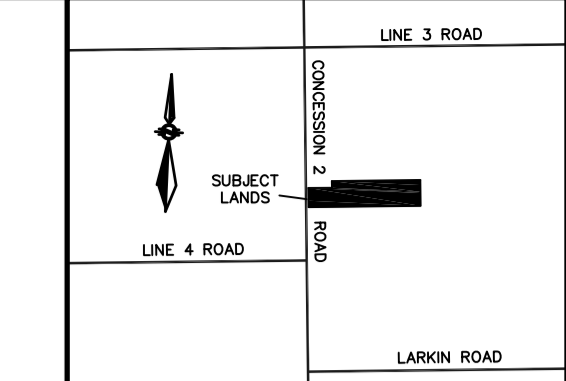

Brent Larocque O.L.S.
 APRIL 29, 2026 BRENT LAROCQUE
RICHARD LAROCQUE LIMITED
 ONTARIO LAND SURVEYORS & CONSULTANTS
 12 LYMAN STREET, ST. CATHARINES, ONTARIO
 905-688-1413
 6385 COLBORNE STREET, NIAGARA FALLS, ONTARIO
 905-358-8400
 www.larocquegps.ca

THIS SKETCH IS PREPARED FOR AN APPLICATION UNDER THE PLANNING ACT AND ALL DIMENSIONS ARE TO BE CONFIRMED BY SURVEY.	NOTE: THE LOT DIMENSIONS ILLUSTRATED HEREON WERE OBTAINED FROM PLANS AND DOCUMENTS ON FILE AT THE LAND REGISTRY OFFICE.	METRIC NOTE: DISTANCES SHOWN ON THIS PLAN ARE IN METRES AND CAN BE CONVERTED TO FEET BY DIVIDING BY 0.3048.	© RICHARD LAROCQUE LIMITED No person may copy, reproduce or alter this plan in whole or in part without the written permission of RICHARD LAROCQUE LIMITED.	DRAWN BY: D.B.	CHECKED BY: B.L.	DATE: APR. 29, 2026	FILE: 2025-053 DWG. FILE: 2025-053-03
---	---	---	--	----------------	------------------	---------------------	--