



1 3D FRONT
A3



END ELEV TOTAL SQFT:
1568

B ELEV TOTAL SQFT:
1550


C ELEV TOTAL SQFT:
1557

CORNER ELEV
TOTAL SQFT:
1580

T/O PLATE (SECOND) 17' - 10"
SECOND FLOOR 9' - 10"
T/O PLATE (FIRST) 9' - 0"
FIRST FLOOR 0' - 0"
T/O FOUNDATION -0' - 10"

2 FRONT
A3 1/4" = 1'-0"

MARZ HOMES
CORPORATE OFFICE | DECOR CENTRE
1115 WARDEN RD. UNIT 201 | 1115 WARDEN RD. UNIT 201
SCARBOROUGH, ONT. M1S 5K7 | SCARBOROUGH, ONT. M1S 5K7
905.642.2022 | 905.642.2022
www.marzhomes.com

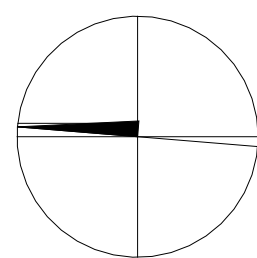


NOTE:
1. CONTRACTOR TO CHECK ALL DIMENSIONS, SPECIFICATIONS, ETC. & SHALL BE RESPONSIBLE FOR REPORTING ANY DISCREPANCIES TO THE ENGINEER AND/OR DESIGNER.
2. THESE PLANS TO REMAIN THE PROPERTY OF THE DESIGNER AND MUST BE RETURNED UPON REQUEST.
3. ALL WORK TO BE IN ACCORDANCE WITH THE ONTARIO BUILDING CODE.

DWG SUBMISSIONS	
DATE	DATE

PROJECT MODEL: B UNITS	WORKBOOK: MODERO
---------------------------	---------------------

TITLE: FRONT ELEV

DESIGN BY: AA	DWG NO.:
APPROVED BY: DG	A3
DATE: 2025.08.12	

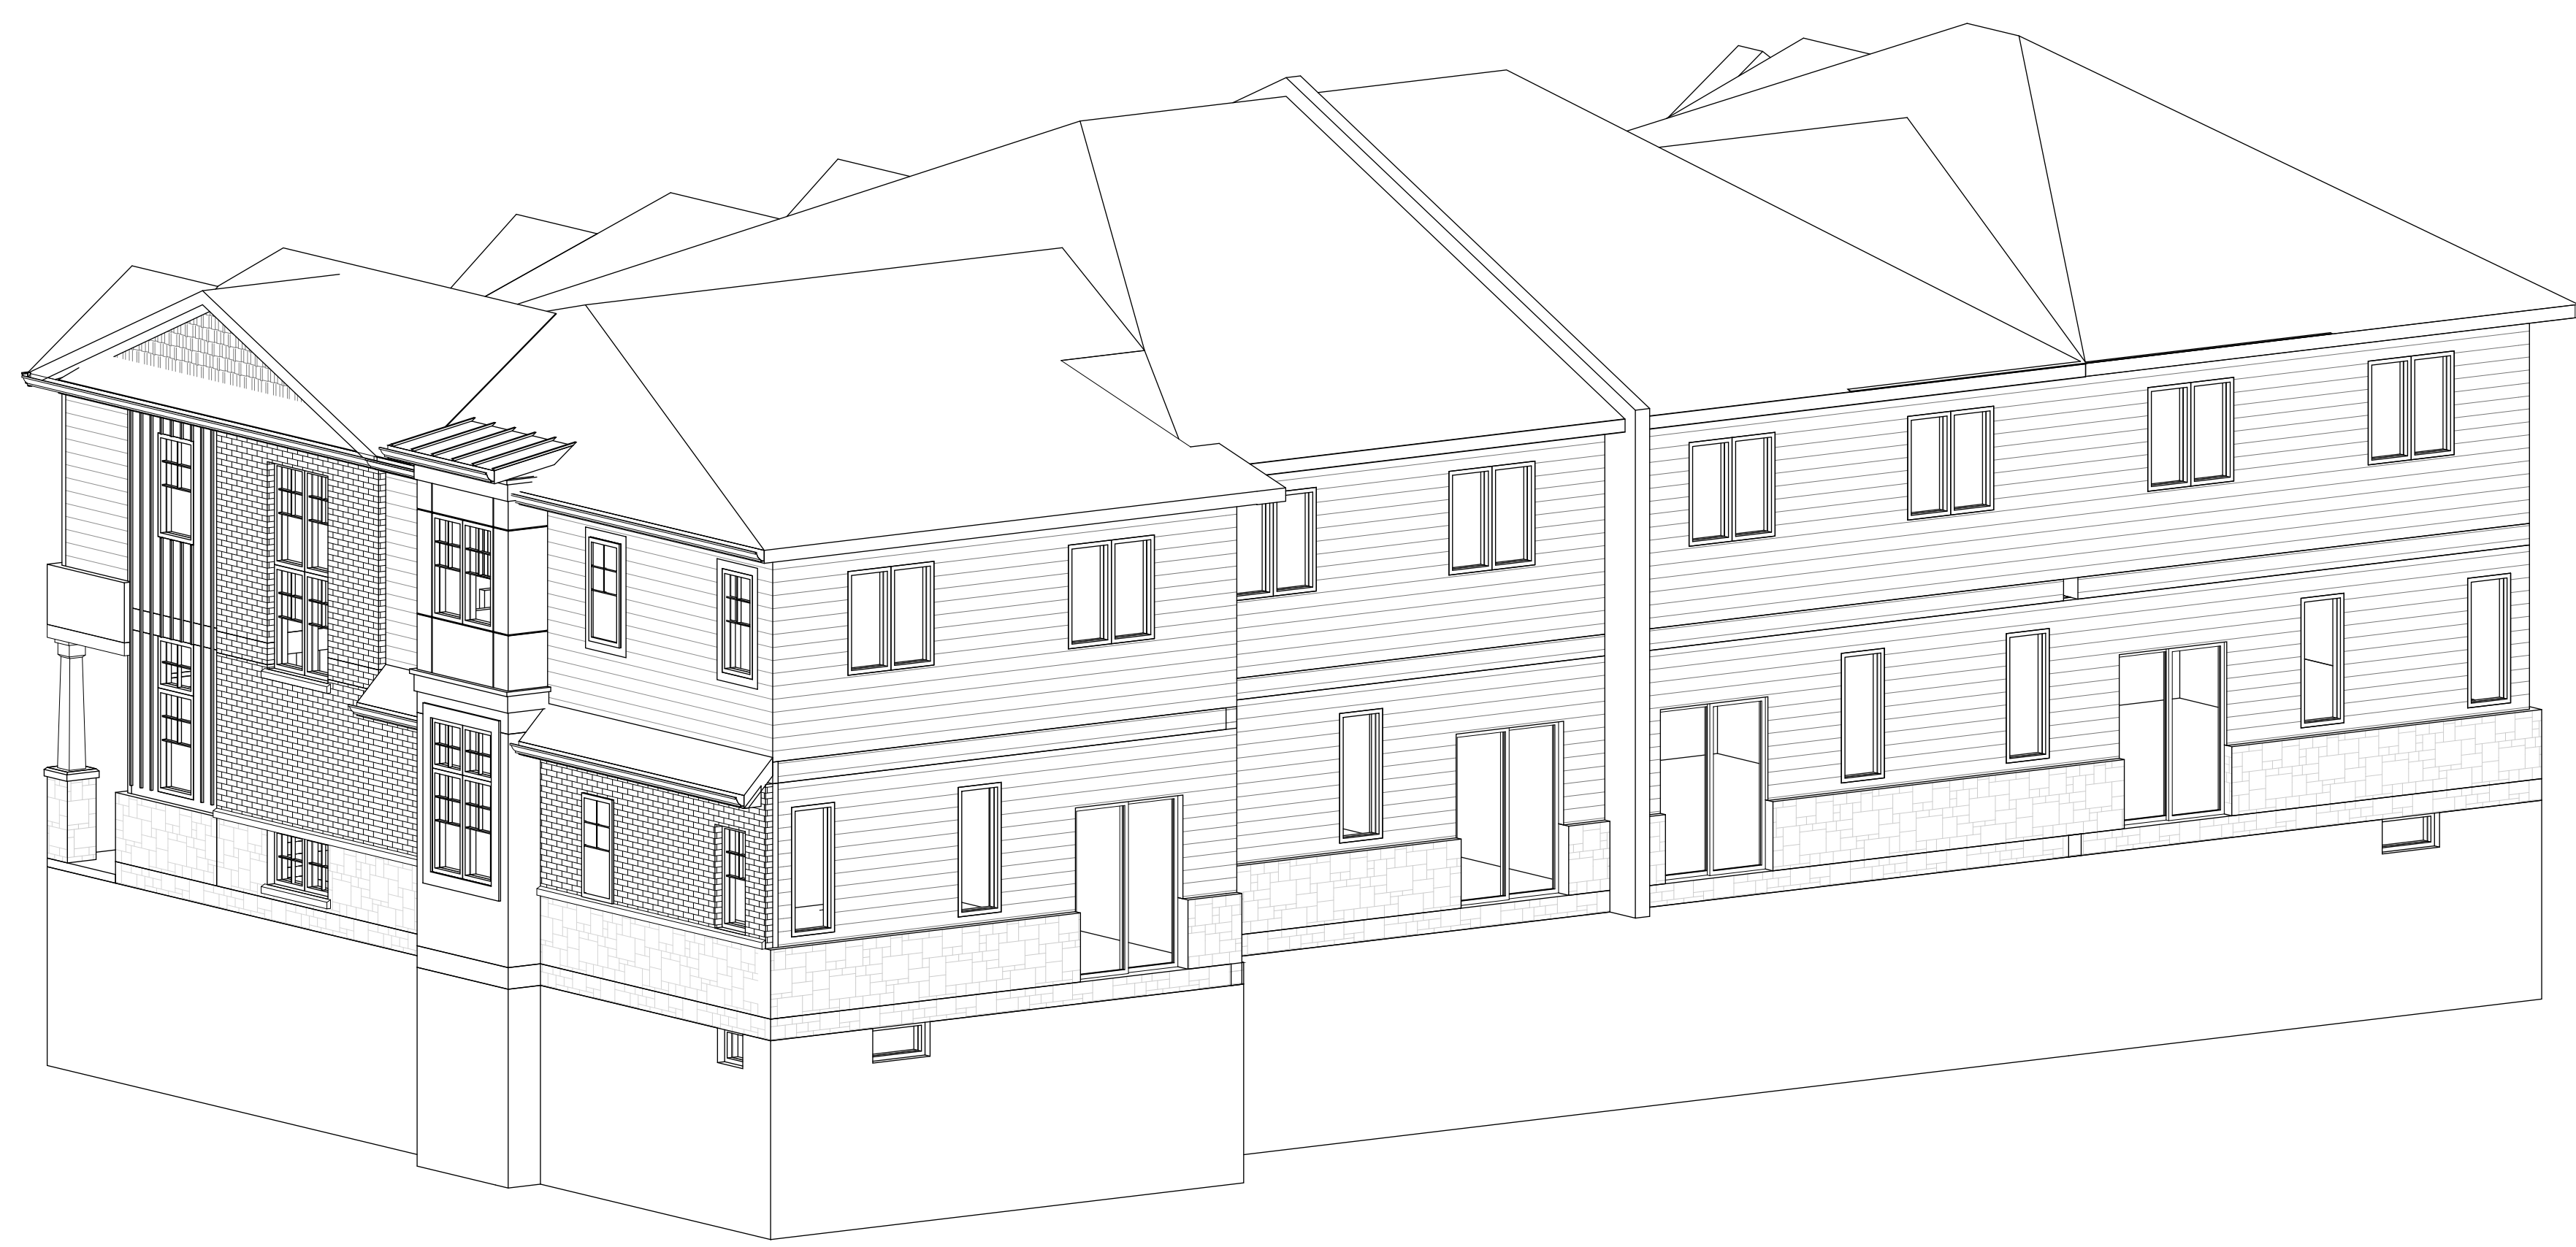


2 3D REAR
A4



1 REAR
A4 1/4" = 1'-0"

MARZ HOMES
CORPORATE OFFICE | DECOR CENTRE
115 WOODS BLD. UNIT 201 | 115 MARZ &
MISSISSAUGA, ON L4W 5P7 | 905-882-2022 | 905-882-2022
WWW.MARZHOMES.COM

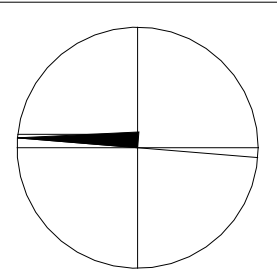

NOTE:
1. CONTRACTOR TO CHECK ALL DIMENSIONS, SPECIFICATIONS, ETC. & SHALL BE RESPONSIBLE FOR REPORTING ANY DISCREPANCIES TO THE ENGINEER AND/OR DESIGNER.
2. THESE PLANS TO REMAIN THE PROPERTY OF THE DESIGNER AND MUST BE RETURNED UPON REQUEST.
3. ALL WORK TO BE IN ACCORDANCE WITH THE ONTARIO BUILDING CODE.

DWG SUBMISSIONS	
DATE	DATE

PROJECT MODEL:
B UNITS

ADDRESS:
MODERO

TITLE:
REAR ELEV

DESIGN BY: AA	DWG NO.:
APPROVED BY: DG	A4
DATE: 2025.02.18	

DWG REMAINS A PROPERTY OF MARZ HOMES