


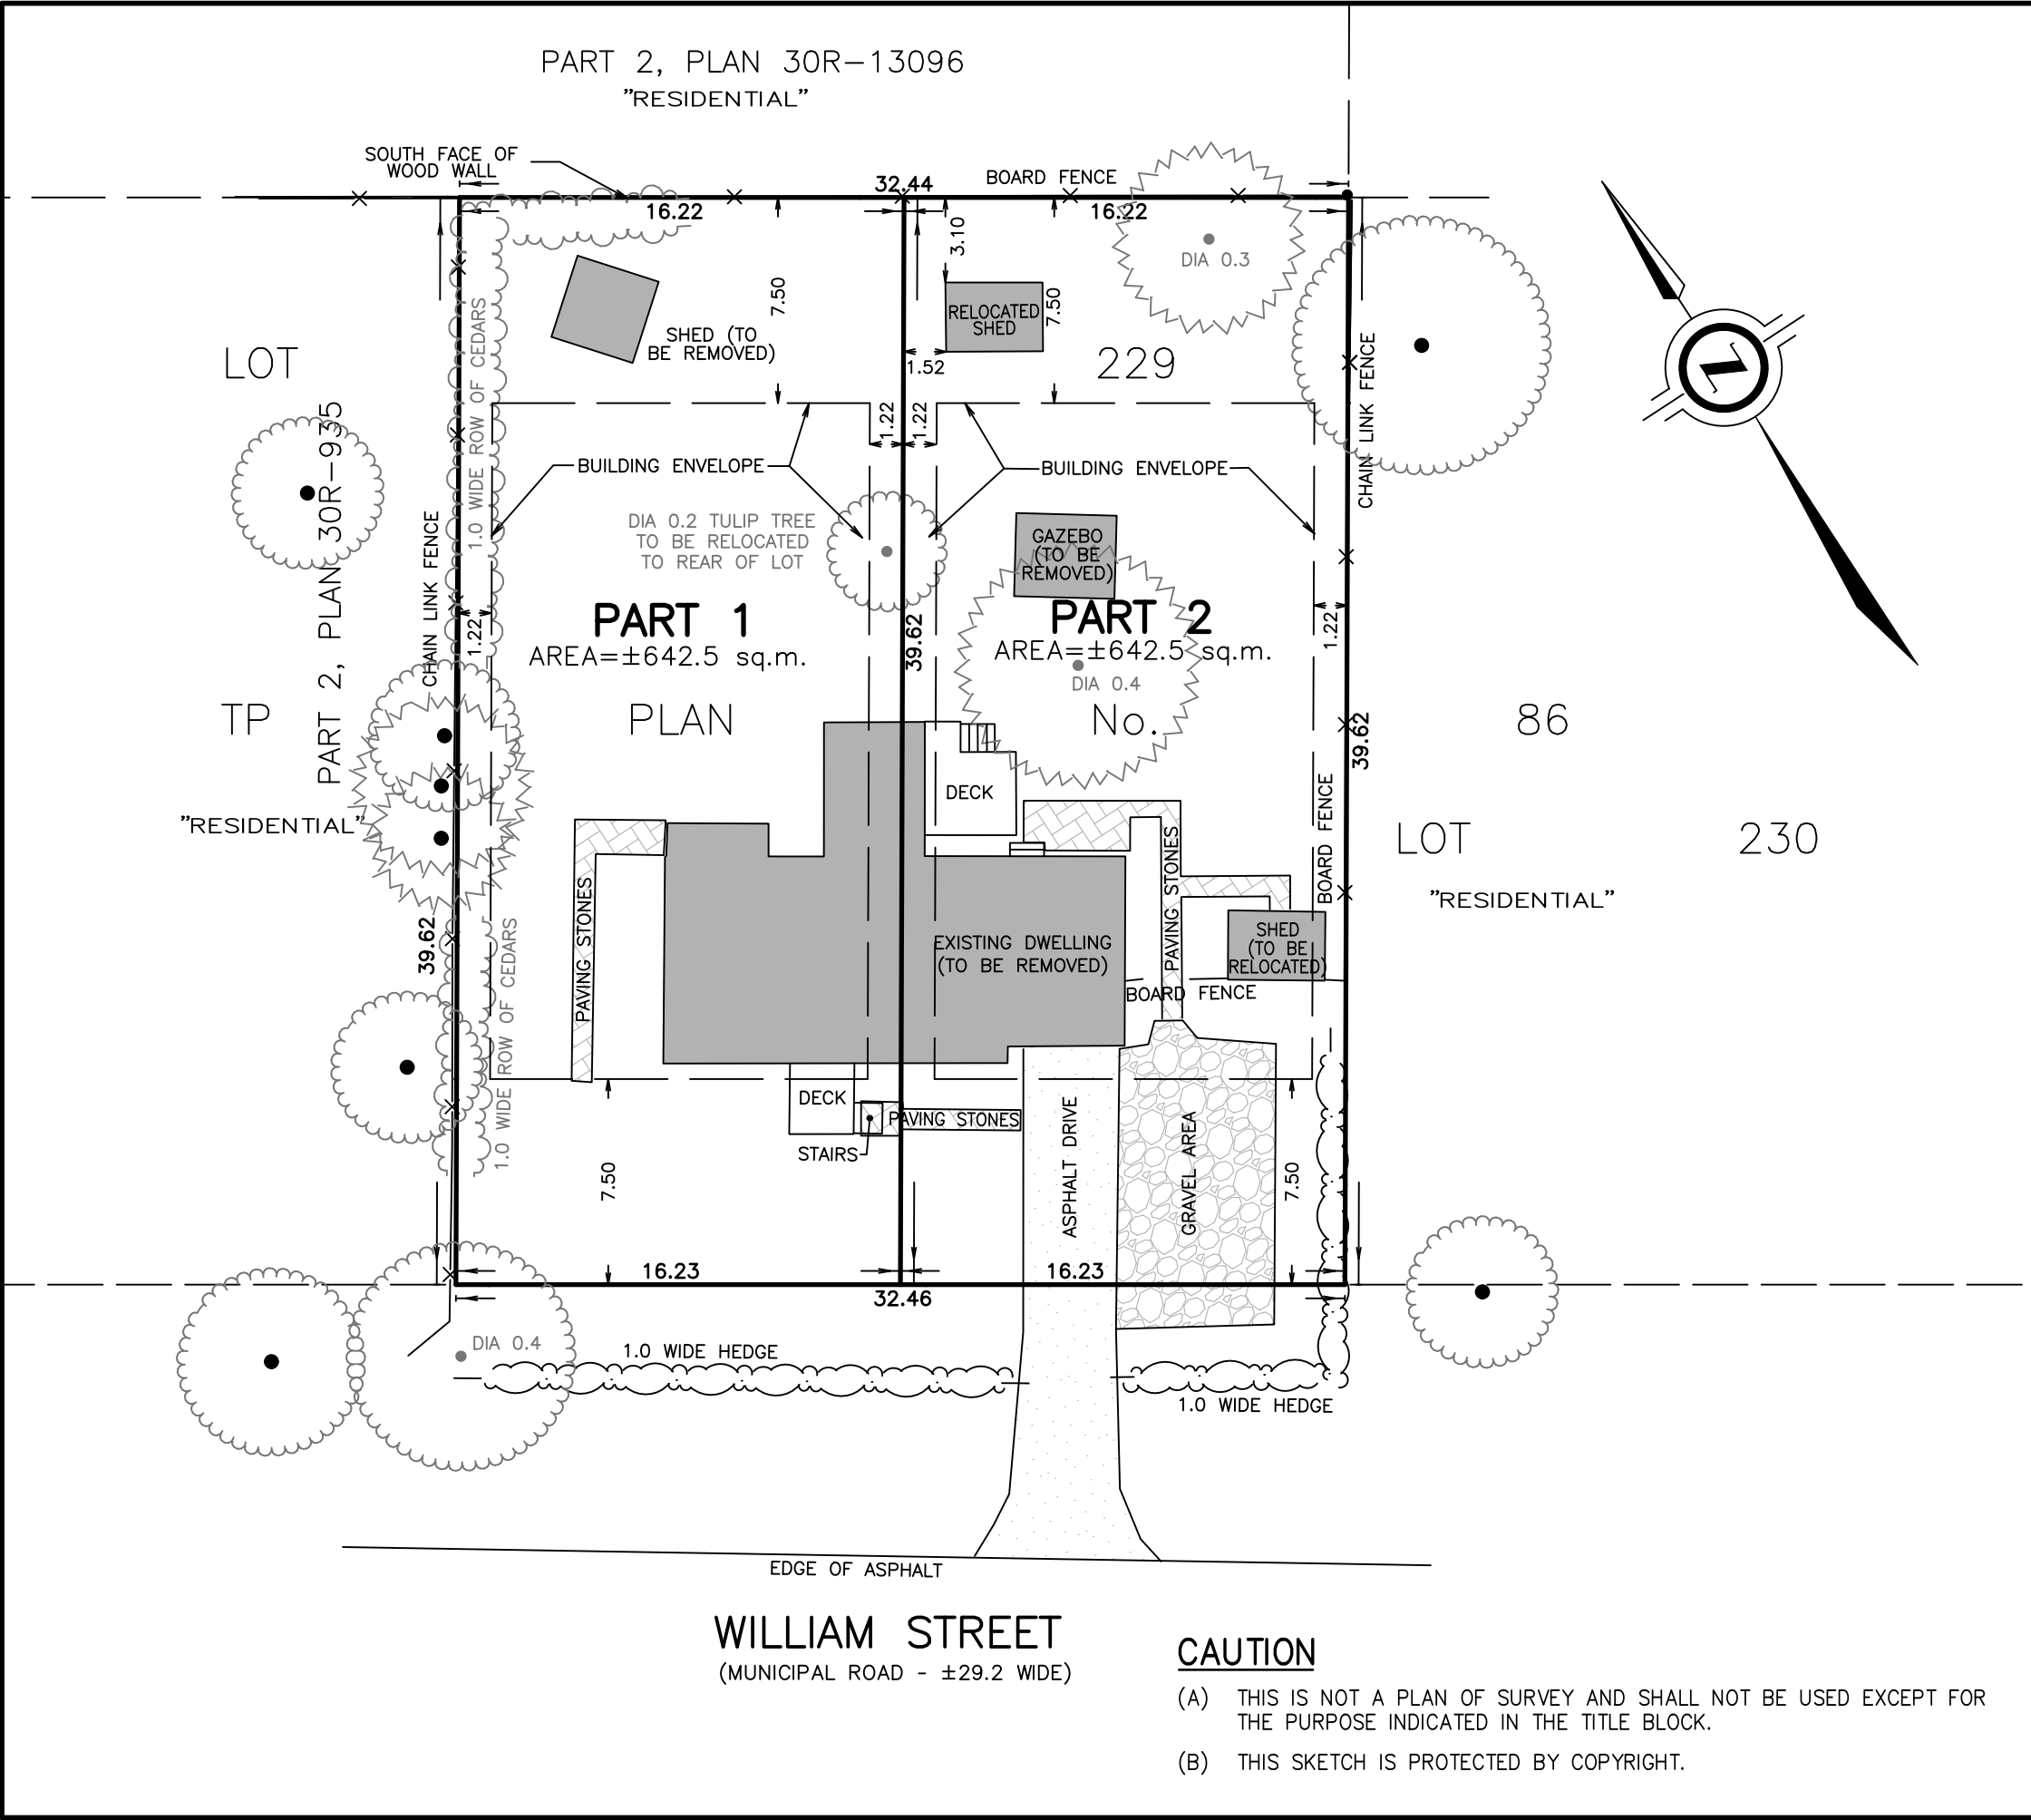

NOTE: THIS SKETCH IS NOT A PLAN OF SURVEY
SKETCH FOR PLANNING PURPOSES ONLY

189 WILLIAM STREET
TOWN OF NIAGARA-ON-THE-LAKE
REGIONAL MUNICIPALITY OF NIAGARA
SCALE 1 : 250

5 0 5 10 15 metres

J.D. BARNES LIMITED
© COPYRIGHT 2026

METRIC NOTE
DISTANCES SHOWN ON THIS PLAN ARE IN METRES AND CAN BE CONVERTED TO FEET BY DIVIDING BY 0.3048

KEY PLAN (not to scale)

TOWN OF NIAGARA-ON-THE-LAKE

LEGAL DESCRIPTION
PART OF LOT 229, TP PLAN No. 86

BOUNDARY INFORMATION HAS BEEN DERIVED FROM AVAILABLE RECORDS AND/OR FIELD MEASUREMENTS. THIS IS NOT A PLAN OF SURVEY.

REVISED JUNE 17, 2026
REVISED APRIL 16, 2026
REVISED MARCH 6, 2026
MARCH 3, 2026
DATE

ROY S. KIRKUP
ONTARIO LAND SURVEYOR

J.D. BARNES LIMITED
LAND INFORMATION SPECIALISTS
4318 PORTAGE ROAD - UNIT 2, NIAGARA FALLS, ON L2E 6A4
T: (905) 358-3693 F: (905) 358-6224 www.jdbarnes.com

TW DRAWN
RSK CHECKED

Ref. No.
23-16-053-00

FILE: G:\PROJECTS\23-16-053\00\Drawing\23-16-053-00 LDC.dwg

PLOT DATE: 6/18/2026 10:23 AM