


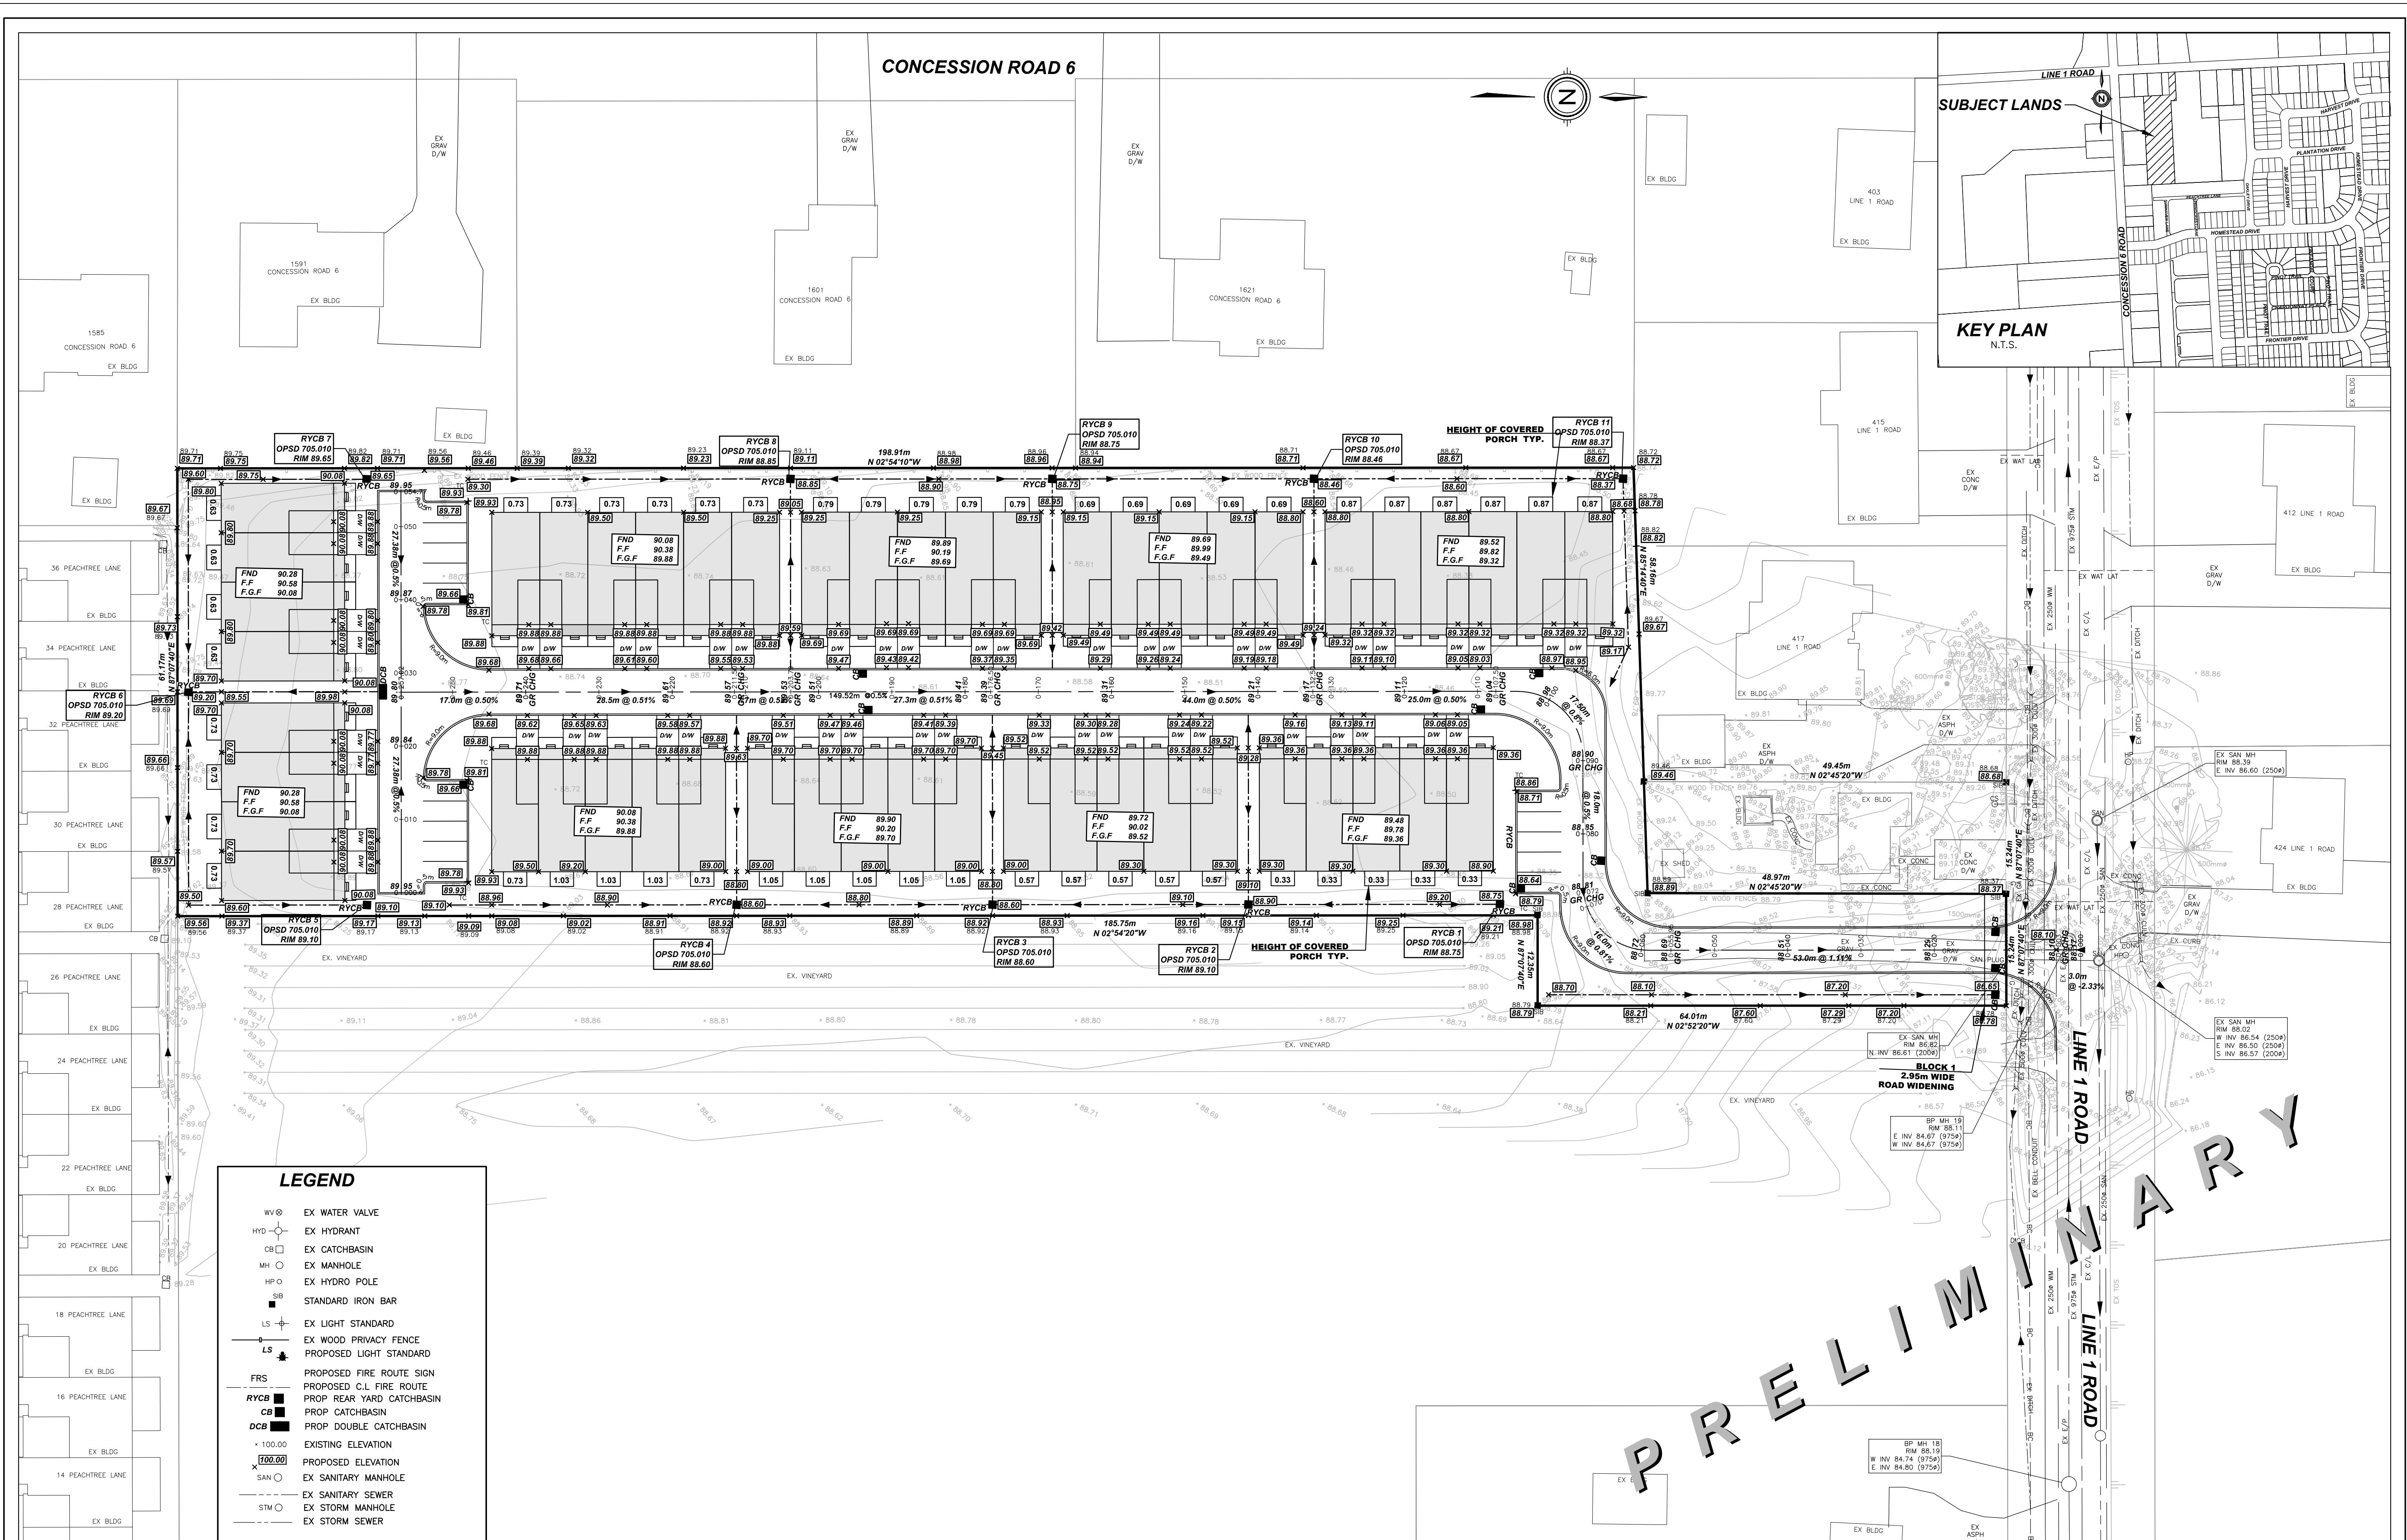

0	ISSUED FOR REVISION	2024-01-04	J.S.
#	REVISION	DATE	INIT

DRAWING FILE: F:\21265\Engineering\21265-BASE1.dwg PLOTTED: Jan 04, 2024 - 4:13pm PLOTTED BY: alexandra