


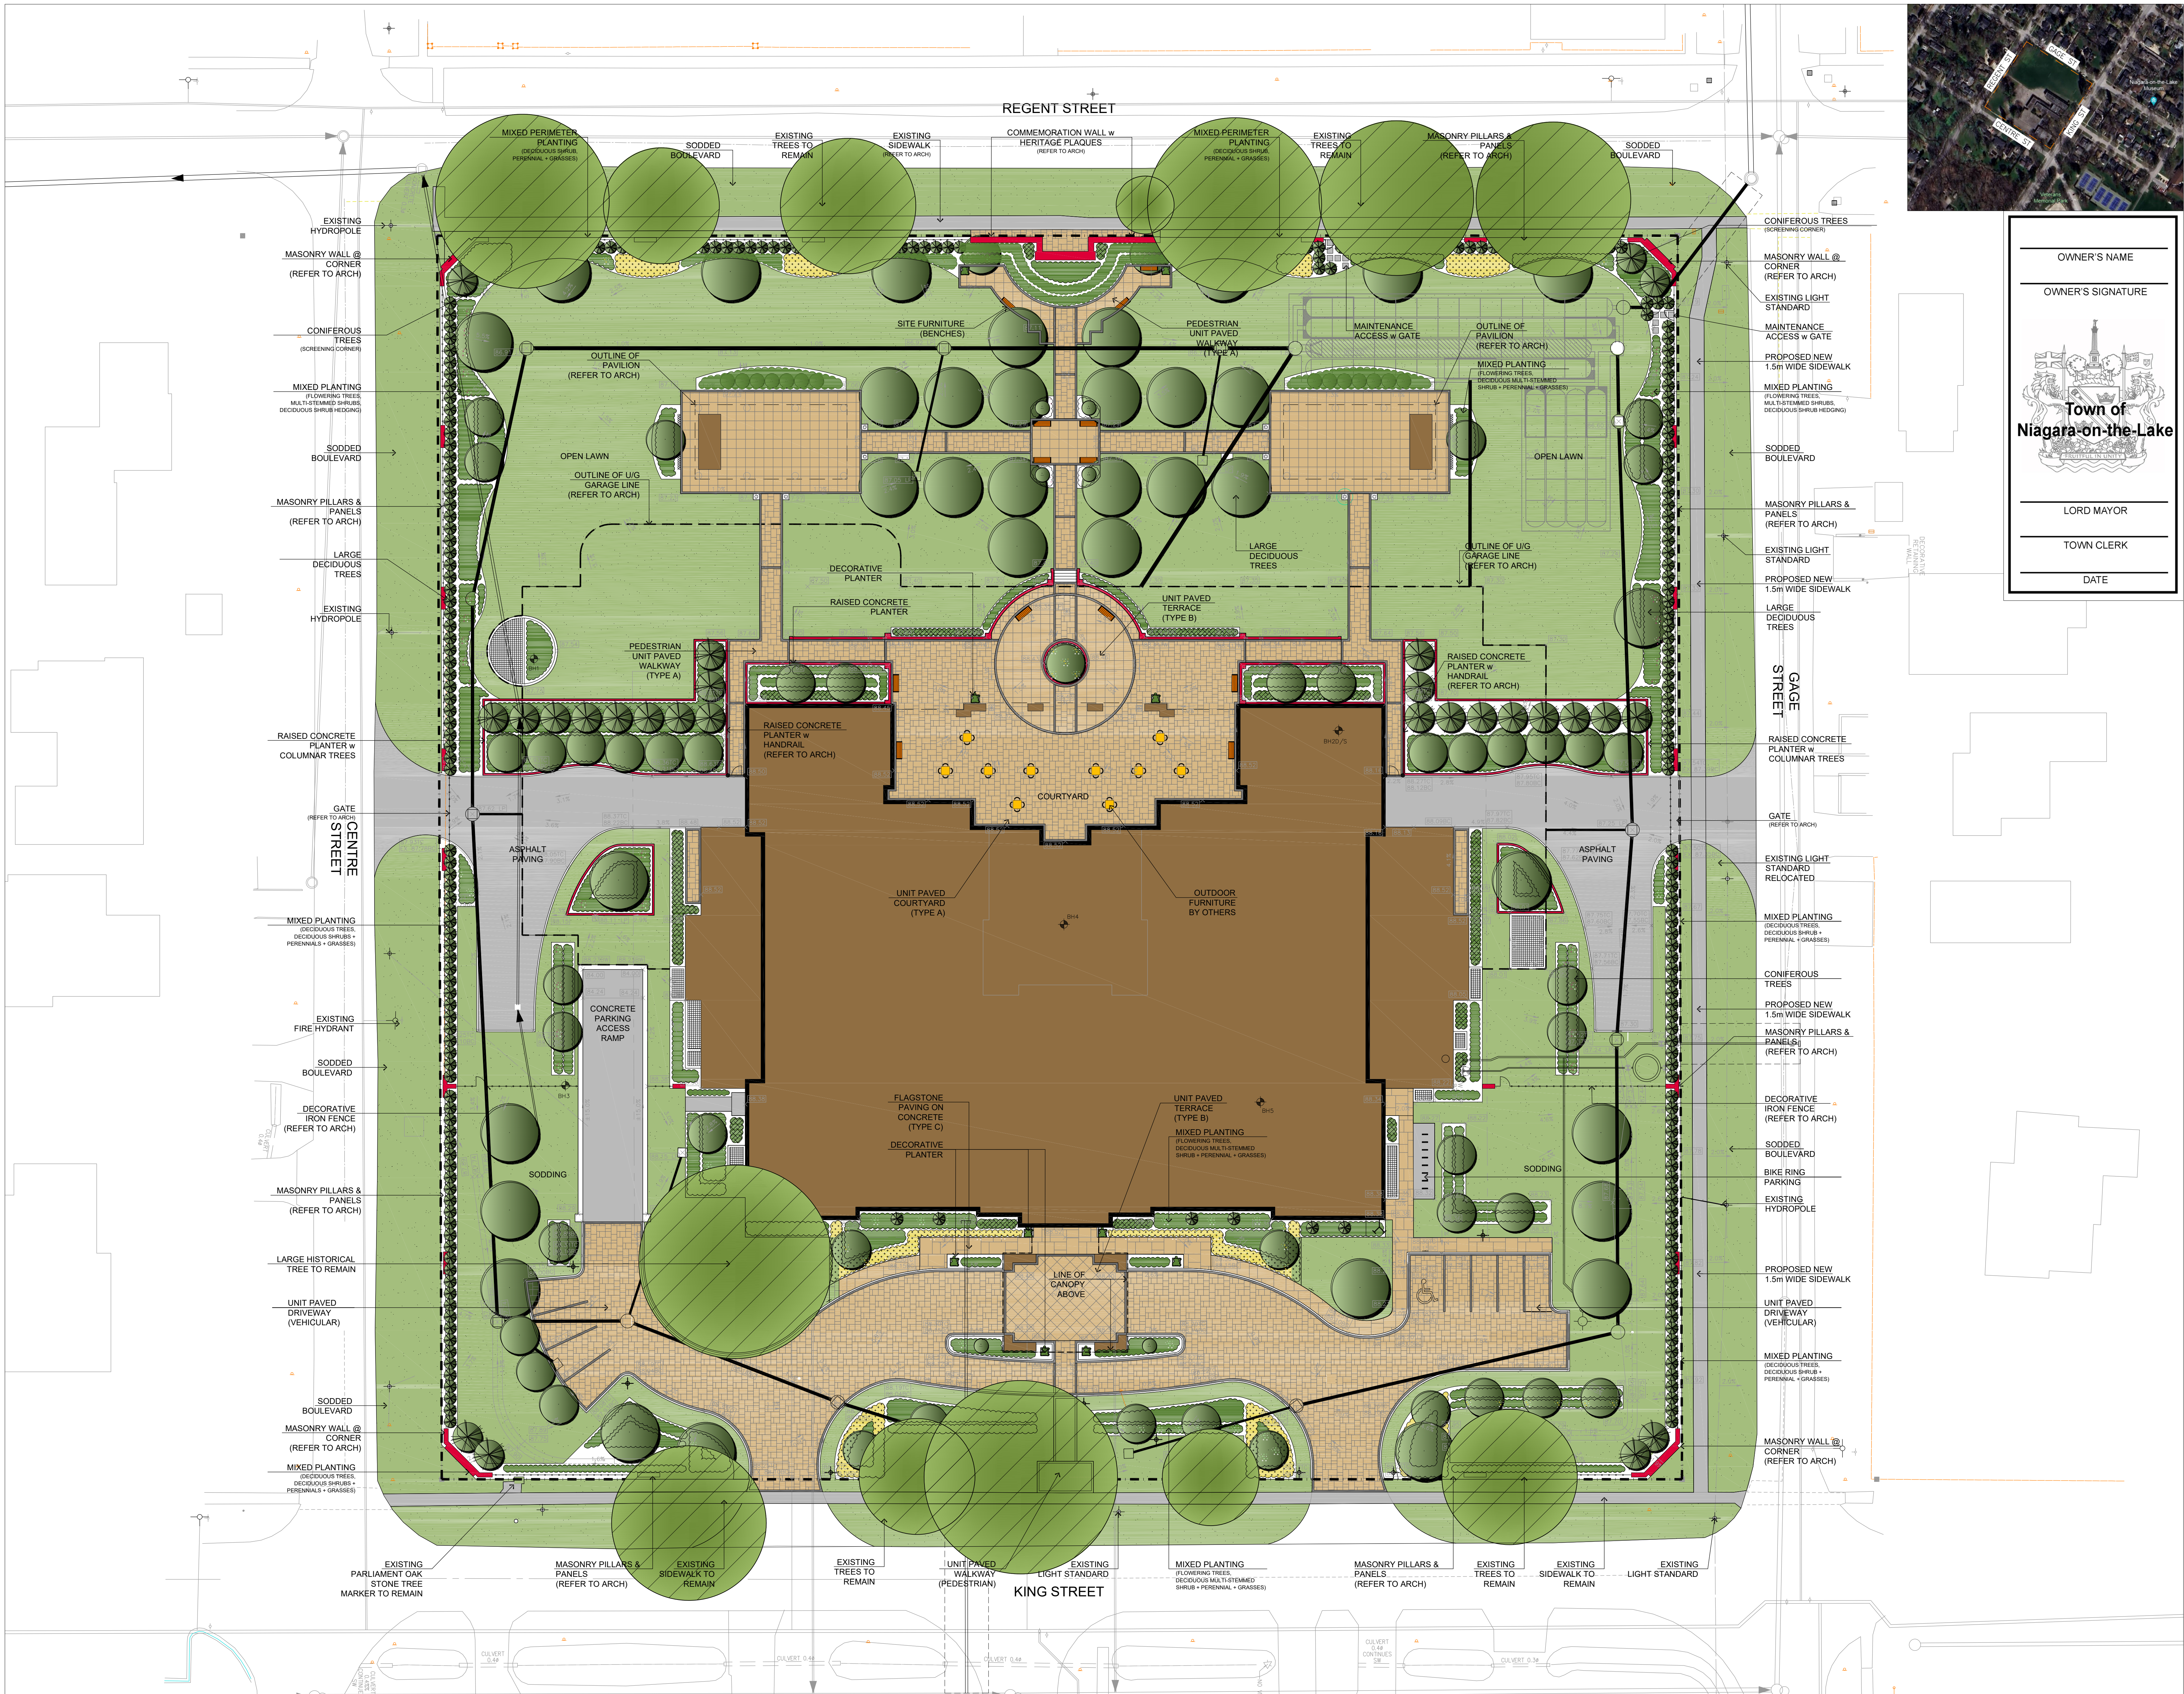


GENERAL NOTES

- VERIFY ALL DIMENSIONS.
- DO NOT SCALE DRAWINGS.
- REPORT ANY DISCREPANCIES, DISCOVERED ERRORS, OR OMISSIONS TO THE LANDSCAPE ARCHITECT BEFORE PROCEEDING.
- IT IS ADVISED THAT CONTRACTORS CONTACT THE LANDSCAPE ARCHITECT PRIOR TO CONSTRUCTION TO ENSURE THE USE OF THE LATEST REVISED DRAWINGS.
- DRAWINGS AND SPECIFICATIONS ARE THE PROPERTY OF THE LANDSCAPE ARCHITECT.

- LEGEND:**
- EXISTING TREES TO BE PRESERVED
 - DECIDUOUS TREES
 - CONIFEROUS TREES
 - PERENNIAL/GRASSES/ORNAMENTAL PLANTING
 - EXISTING CONCRETE SIDEWALK
 - UNIT PAVING
 - SODDING
 - RAISED CONCRETE PLANTER
 - PROPERTY LINE
 - UG GARAGE LINE
 - DECORATIVE BENCH
 - DECORATIVE PLANTER
 - BIKE RINGS

12	2025-07-21	ISSUED FOR COORDINATION	S.V.
11	2025-06-17	ISSUED FOR COORDINATION	S.V.
10	2025-03-03	ISSUED FOR SPA SUBMISSION	S.V.
9	2024-08-28	ISSUED FOR SPA SUBMISSION	S.V.
8	2024-08-22	ISSUED FOR COORDINATION	S.V.
7	2024-07-24	ISSUED FOR REVIEW	S.V.
6	2023-08-08	ISSUED FOR SUBMISSION	S.V.
5	2023-07-14	ISSUED FOR COORDINATION	S.V.
4	2023-06-12	ISSUED FOR REVIEW	S.V.
3	2023-06-08	ISSUED FOR COORDINATION	S.V.
2	2023-04-14	CONCEPT FOR REVIEW	S.V.
1	2023-01-16	CONCEPT FOR REVIEW	S.V.
No.	DATE	REVISION	BY

It is the responsibility of the Contractor and/or Owner to ensure that the drawings with the latest revisions are used for construction.

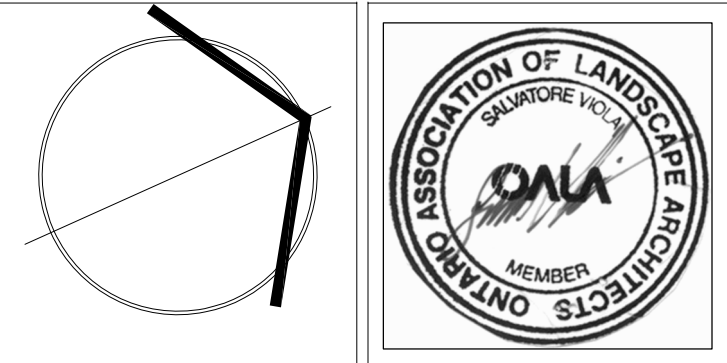

SBK
STRYBOS BARRON KING
LANDSCAPE ARCHITECTURE

PROJECT:
THE INN
AT PARLIAMENT OAK
325 KING STREET
NIAGARA-ON-THE-LAKE, ONTARIO

DRAWING TITLE:
LANDSCAPE
MASTERPLAN

SCALE:	1:250	PROJECT No.	5871
DATE:	JANUARY, 2023	DRAWN No.	L100
DRAWN BY:	J.M.	CHECKED BY:	S.V.