

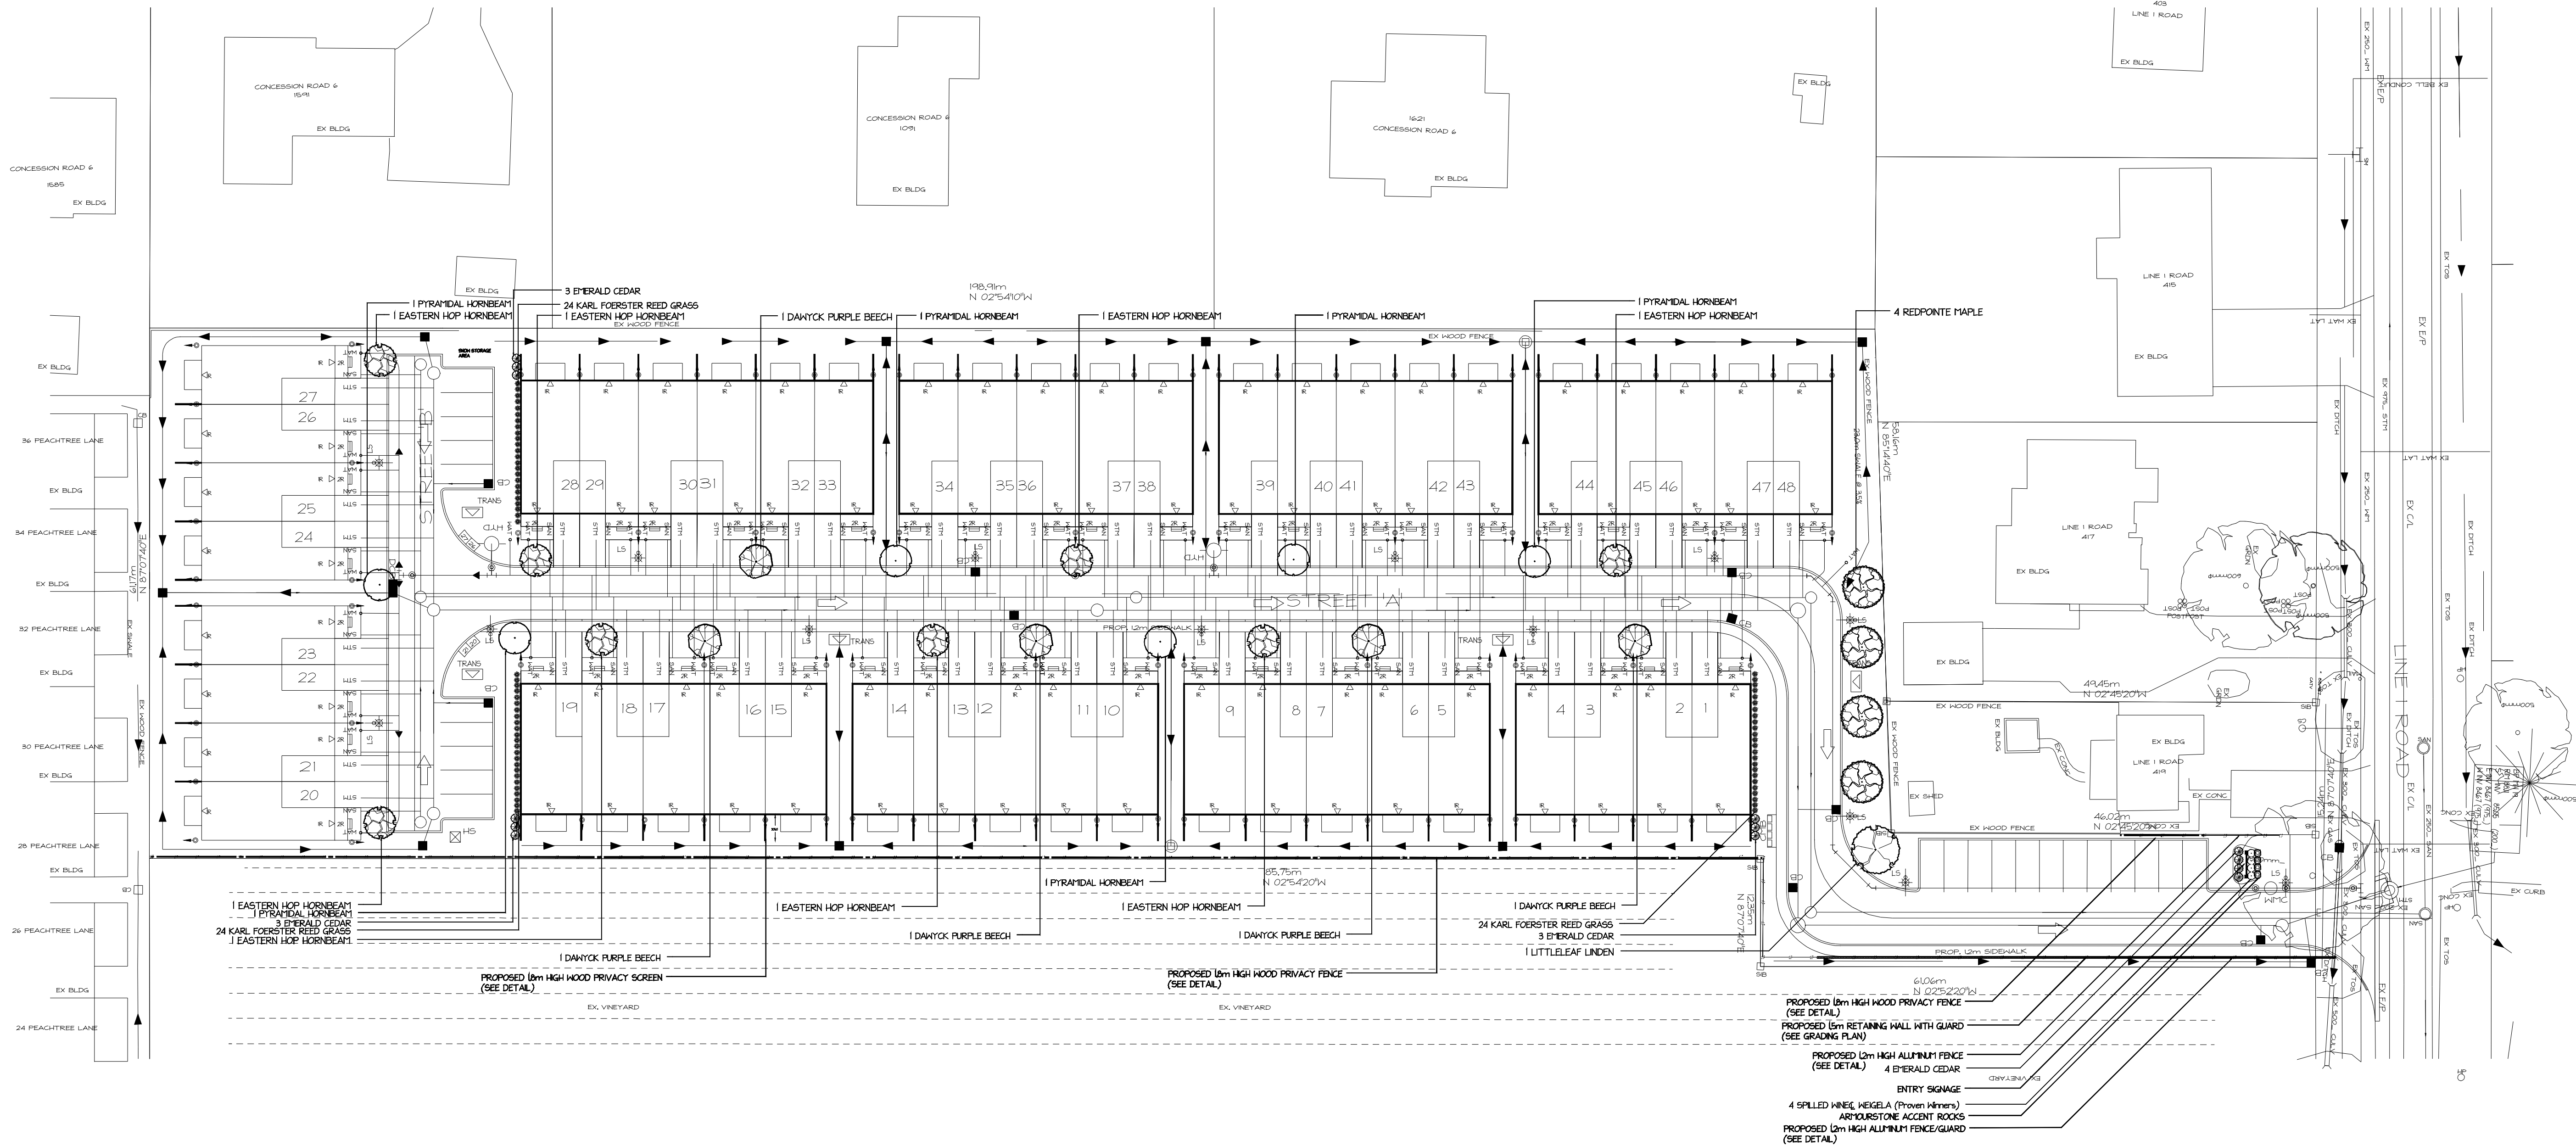
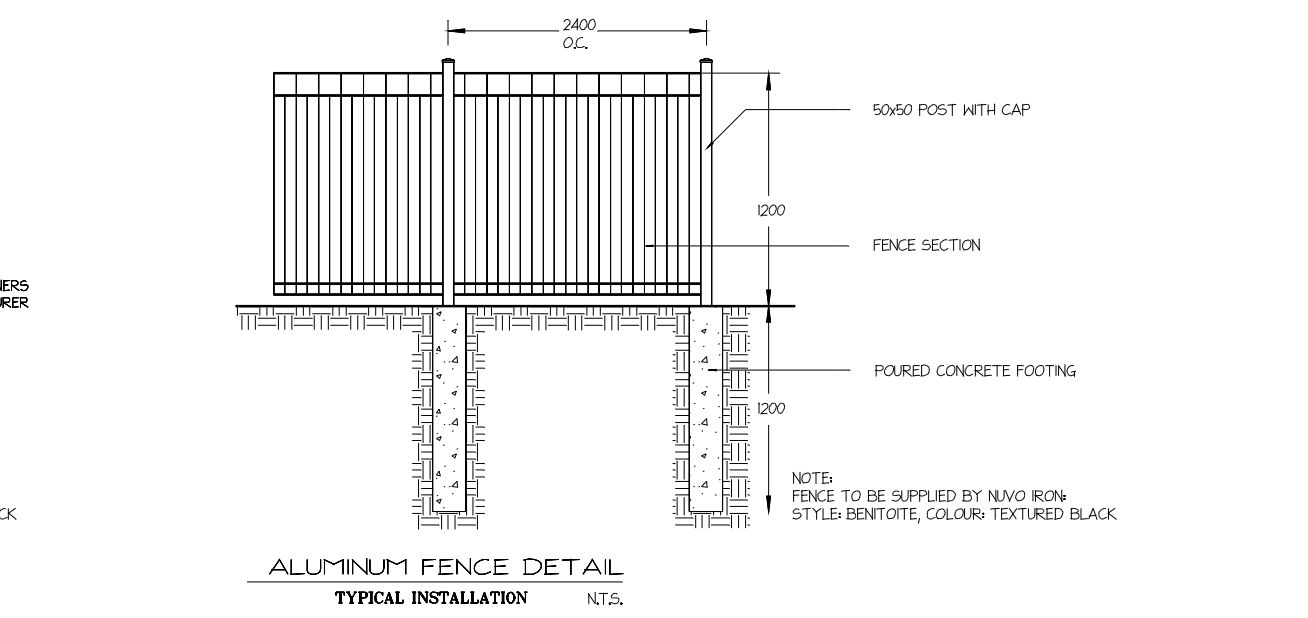
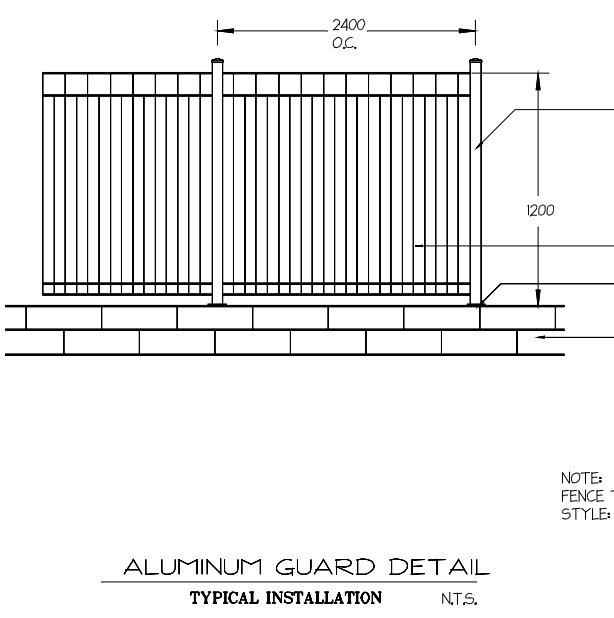
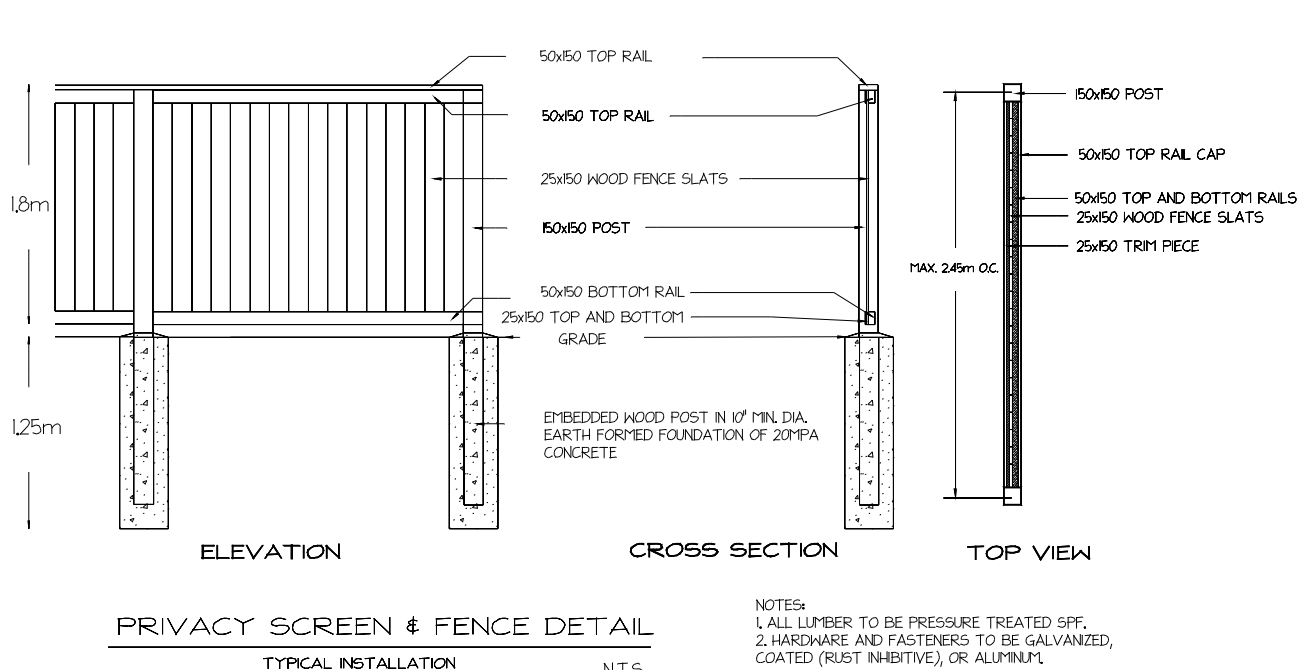
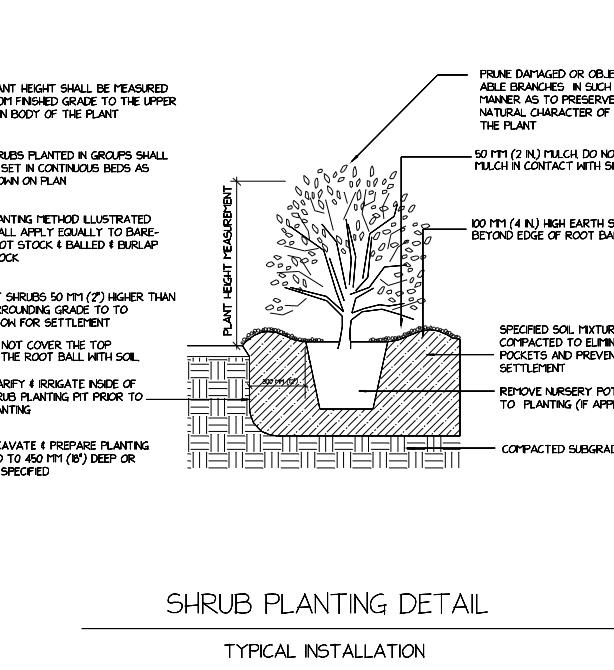


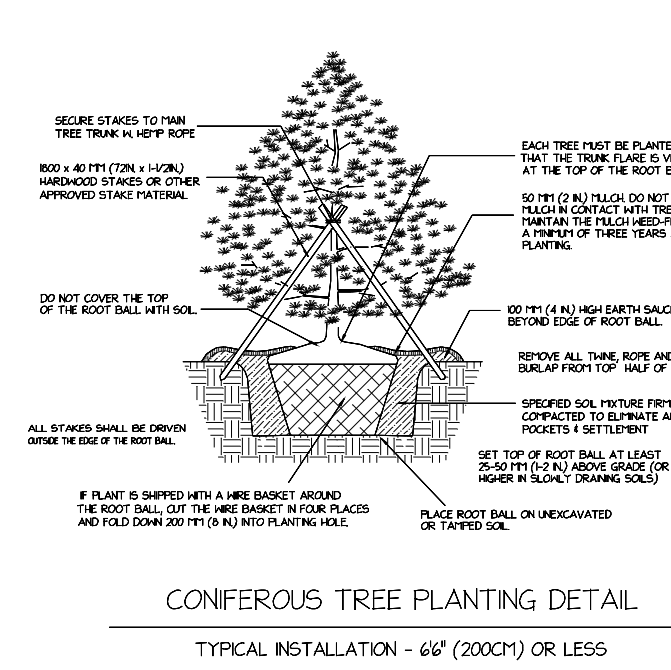


PLANT LIST

Qty	Botanical Name	Common Name	Size/Condition
Trees			
4	<i>Acer rubrum 'Redpointe'</i>	REDPOINTE MAPLE	60mm W.B.
6	<i>Carpinus betulus 'Fastigata'</i>	PYRAMIDAL HORNBEAM	50 mm W.B.
5	<i>Fagus sylvatica 'Dawyck Purple'</i>	DAWYCK PURPLE BEECH	45mm W.B.
8	<i>Ostrya virginiana</i>	EASTERN HOP HORNBEAM	60 mm W.B.
1	<i>Tilia cordata</i>	LITTLELEAF LINDEN	60mm W.B.
Conifers			
13	<i>Thuja occidentalis 'EMERALD'</i>	EMERALD CEDAR	150 cm B.B.
Shrubs			
4	<i>Weigela florida 'Bokraspius'</i> pp#23,781, db#4655 (Proven Winners)	SPILLED WINE [®] WEIGELA (Proven Winners)	40cm 3GAL
Ornamental Grasses			
72	<i>Calamagrostis x acutiflora 'Karl Foerster'</i>	KARL FOERSTER REED GRASS	1 GAL POT

NOTES:
CONTRACTOR TO SUPPLY & INSTALL PLANT MATERIAL PER DESIGN, CONTRACTOR TO VERIFY QUANTITIES ON PLANT LIST TO PLAN.
PLANT MATERIAL TO CONFORM TO CANADIAN NURSERY ASSOCIATION METRIC GUIDE TO SPECIFICATIONS FOR NURSERY STOCK.
CONTRACTOR RESPONSIBLE FOR UTILITY LOCATES.
ALL PLANT MATERIAL TO BE GUARANTEED FOR ONE(1) YEAR.
ALL SHRUB AND PERENNIAL PLANTINGS SHALL BE CONTINUOUS BEDS UNLESS OTHERWISE NOTED.
ALL BEDS TO BE MULCHED WITH SHREDED PINE OR CEDAR MULCH TO A DEPTH OF 75mm.
ALL RETAINING AREAS TO BE SODDED WITH IN KENTUCKY BLUE GRASS. AREAS DISTURBED BY CONSTRUCTION TO BE RE-GRADED AND SODDED.
BACKFILL ALL PLANT BEDS WITH SOIL MIXTURE TO A DEPTH OF NO LESS THAN 250mm.
SOIL MIXTURE 6 PARTS SAND LOAM, TWO PARTS WELL ROTTED MANURE AND ONE PART PEATMOSS.

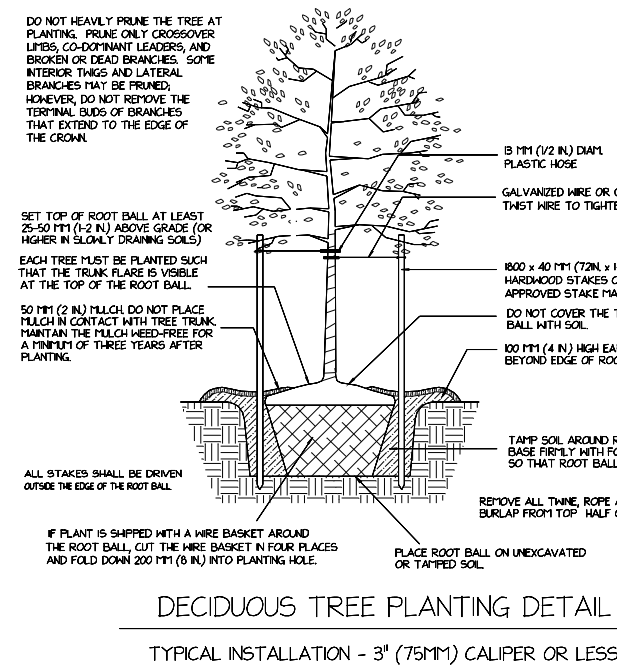

NOTES

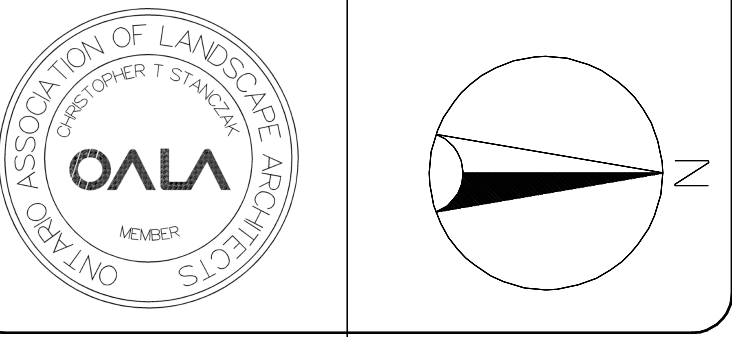

No.	Date	Description
2	02/07/25	REVISE ALUMINUM FENCE HEIGHT
1	2/05/25	AS PER SPA COMMENTS
REVISIONS		

PROJECT:
THE HAVEN
419 LINE 1 ROAD
TOWN OF NIAGARA-ON-THE-LAKE, ON

LANDSCAPE PLAN



SCALE	1 : 400	PROJECT NO.	25-903
DRAWN BY	C.S.	SHEET NO.	L1
CHECKED BY	C.S.		
DATE	2/01/25		
DATE OF PRINT	2/01/25		