

LEGEND

- ▽ - Denotes Access to Building
- ▽ - Denotes Step
- ↗ - Denotes Door/Gate Swing



SELECT STONE PLATINUM FLAMED STEP
STEPPING STONE



SHERWOOD FLAME JAPANESE MAPLE
PAGODA DOGWOOD
DEGROOT'S SPIRE CEDAR



DIANA ROSE OF SHARON
ENDLESS SUMMER HYDRANGEA
DENIM N LACE RUSSIAN SAGE



HICK'S YEW
BLUE MUFFIN VIBURNUM



VARIEGATED JAPANESE FOREST GRASS
LADY IN RED FERN



LANCE-LEAVED TICKSEED
BLACKBERRY ICE CORAL BELLS




FIRE AND ICE HOSTA
GIANT LILY TURF

PLANT SCHEDULE

Qty	Botanical Name	Common Name	Size/Condition
Trees			
1	<i>Acer palmatum</i> Sherwood Flame	SHERWOOD FLAME JAPANESE MAPLE	40mm WB
3	<i>Cornus alternifolia</i>	PAGODA DOGWOOD	Clump 175cm WB
13	<i>Thuja occidentalis</i> Degroot's Spire	DEGROOT'S SPIRE CEDAR	200cm WB
Shrubs			
4	<i>Hibiscus syriacus</i> Diana	DIANA ROSE OF SHARON	50cm 3g
38	<i>Hydrangea macrophylla</i> Balmier	ENDLESS SUMMER HYDRANGEA	3g
23	<i>Perovskia atriplicifolia</i> 'Denim N Lace'	DENIM N LACE RUSSIAN SAGE	1g
51	<i>Taxus x media</i> Hicksii	HICK'S YEW	60cm 7g
3	<i>Viburnum dentatum</i> 'Blue Muffin'	BLUE MUFFIN VIBURNUM	3g
Ornamental Grasses			
30	<i>Hakonechloa macra</i> Aureola	VARIEGATED JAPANESE FOREST GRASS	1g
Perennials			
28	<i>Athyrium angustum</i> forma rubellum	LADY IN RED FERN	1g
61	<i>Coreopsis lanceolata</i>	LANCE-LEAVED TICKSEED	1g
45	<i>Heuchera</i> 'Blackberry Ice'	BLACKBERRY ICE CORAL BELLS	1g
51	<i>Hosta</i> Fire and Ice	FIRE AND ICE HOSTA	1g
53	<i>Liriope muscari</i> Big Blue	GIANT LILY TURF	1g

*All property lines noted are estimated based off GIS & measurements on-site. This drawing is not to be used as a legal survey.
*All drawings are for conceptual visualization purposes only, some work shown may require a permit from your local municipality.
*Client is responsible to check drawings for accuracy on-site, and gain any necessary permits prior to building.

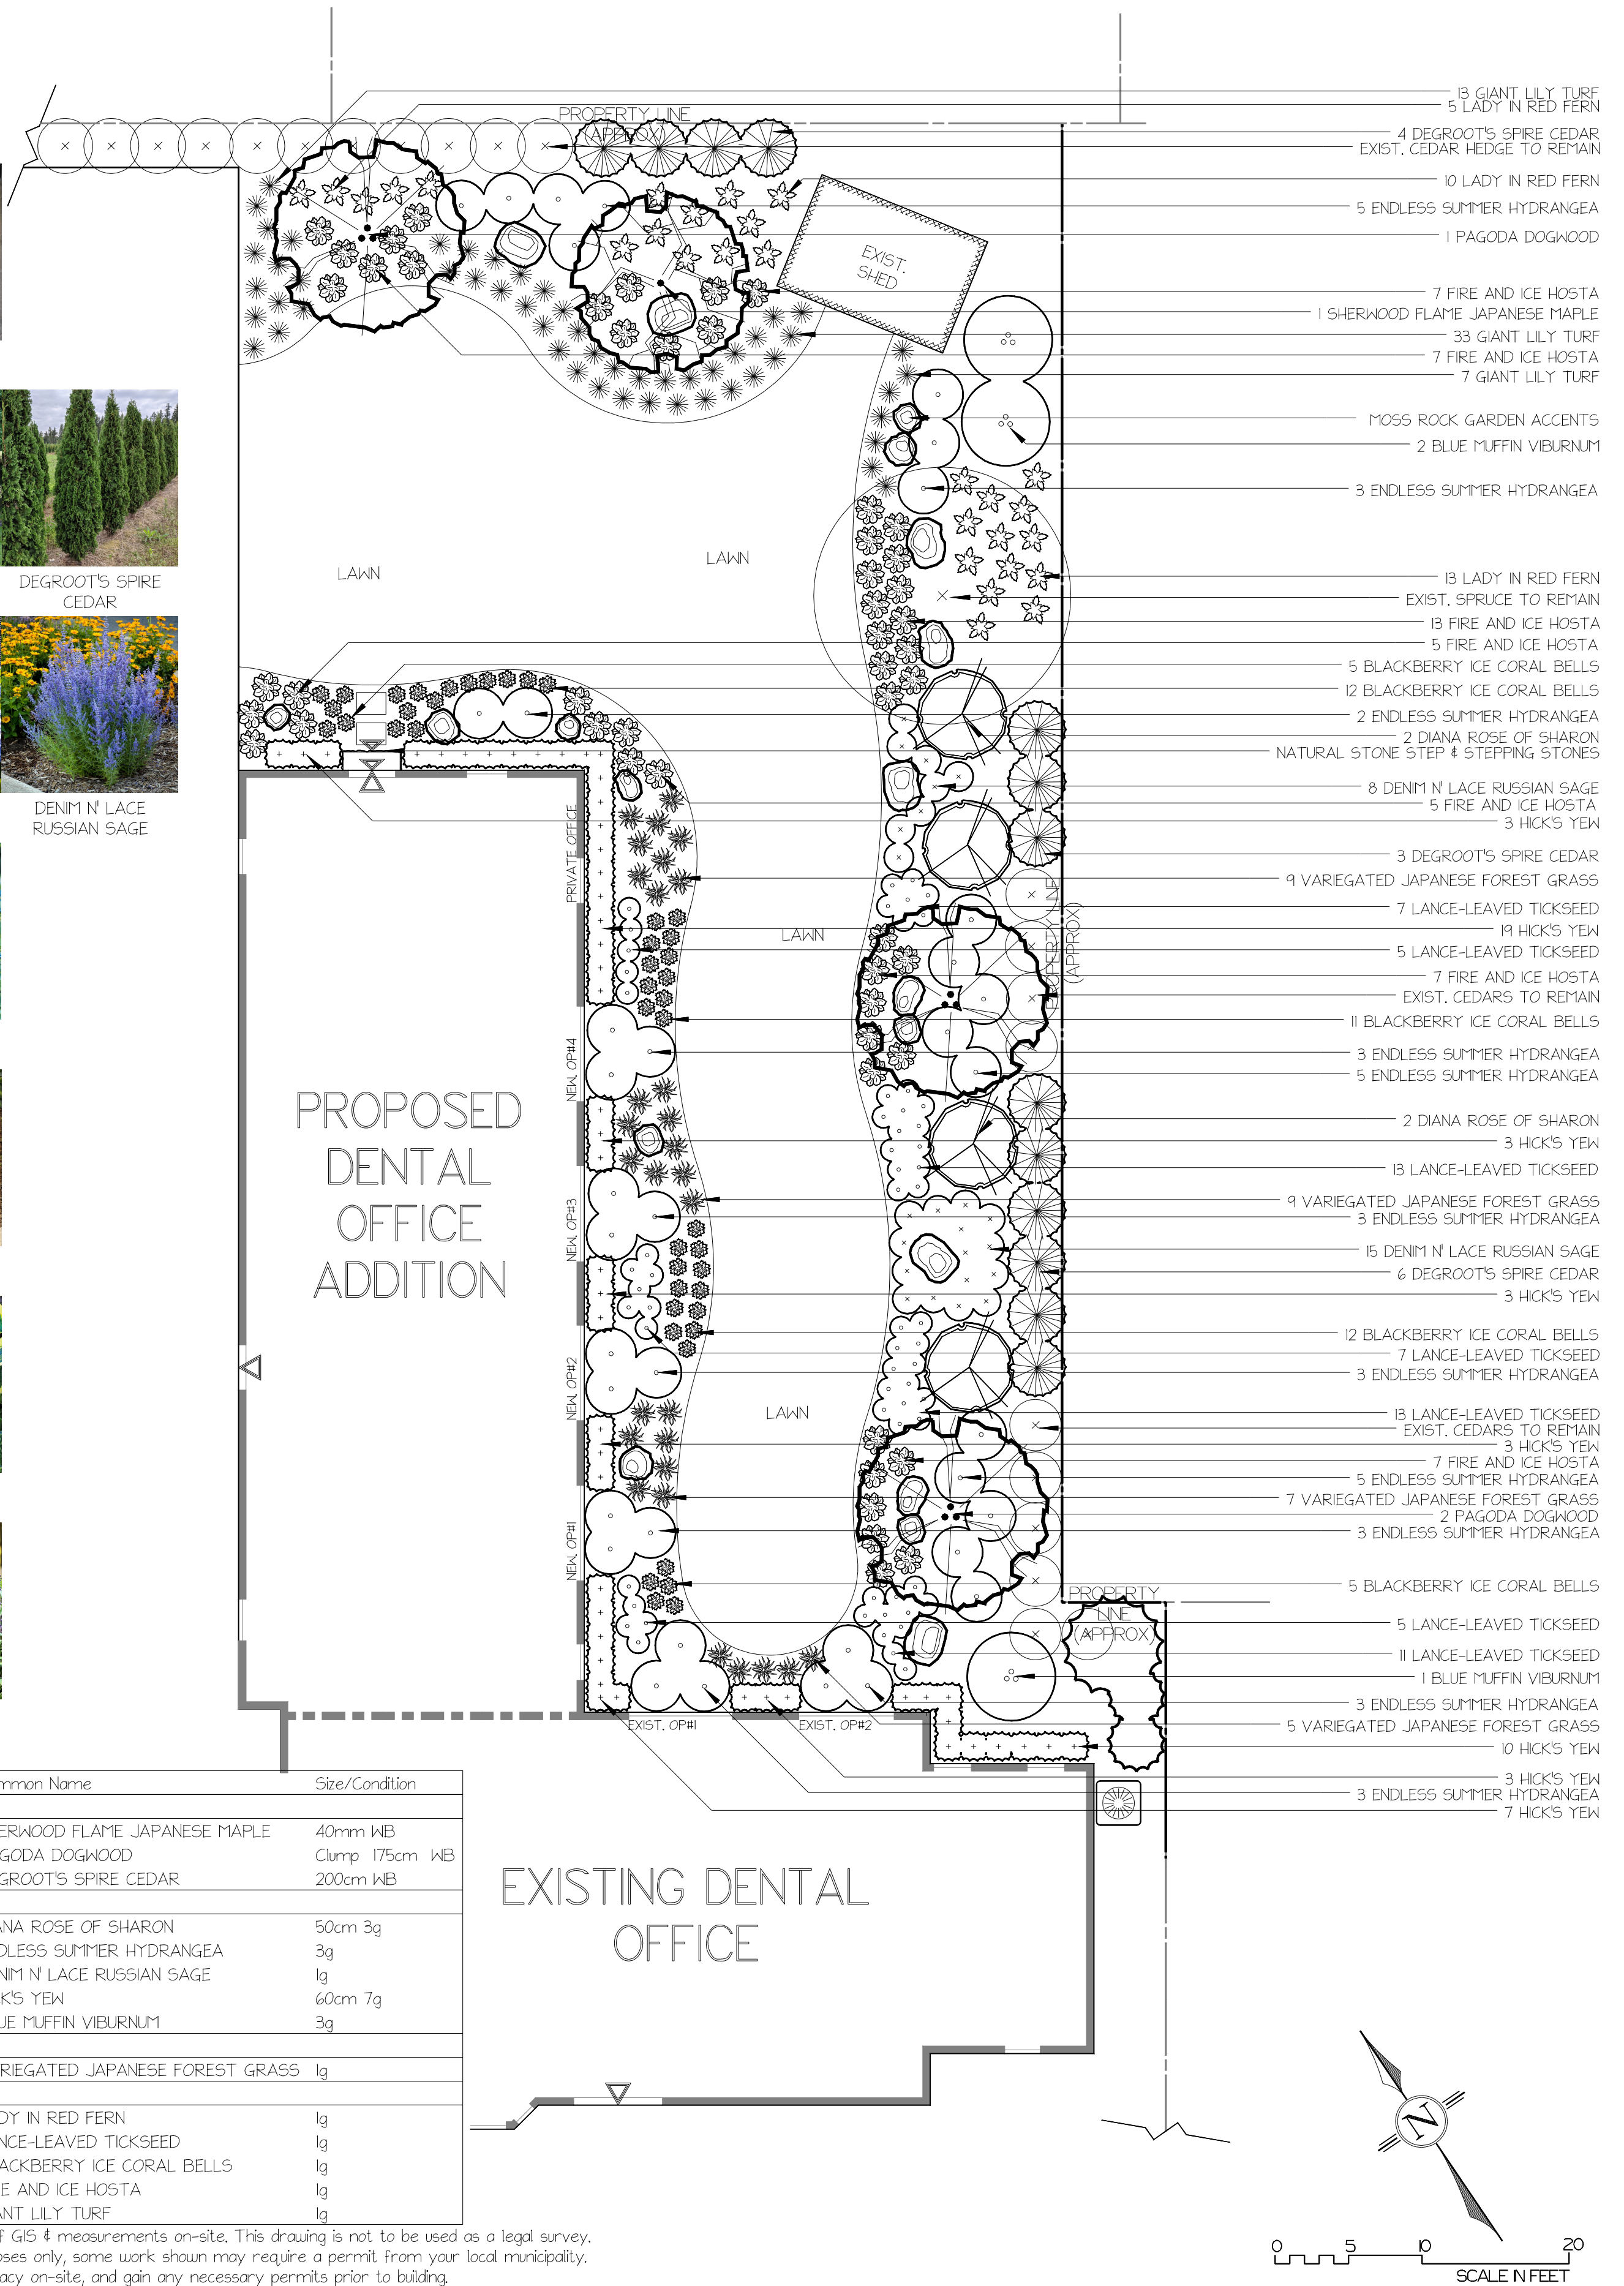

CONCEPT PLAN

MARY STREET DENTAL COURTYARD DESIGN

369 MARY STREET NIAGARA-ON-THE-LAKE, ON

NO.	DATE	DESCRIPTION
01	10/08	INITIAL CONCEPTS PRESENTED
02	12/15	REVISED CONCEPTS
03	01/15	REVISED CONCEPT
04	01/28	REVISED CONCEPT

SCALE:	1" = 8'
DRAWN BY:	TV
CHECKED BY:	BLD
DATE:	2025/01/28
PAPER SIZE:	18" x 24"
PROJECT NO:	PD-25-008
SHEET NO:	L-101